




1ST FLOOR PLAN 'A'

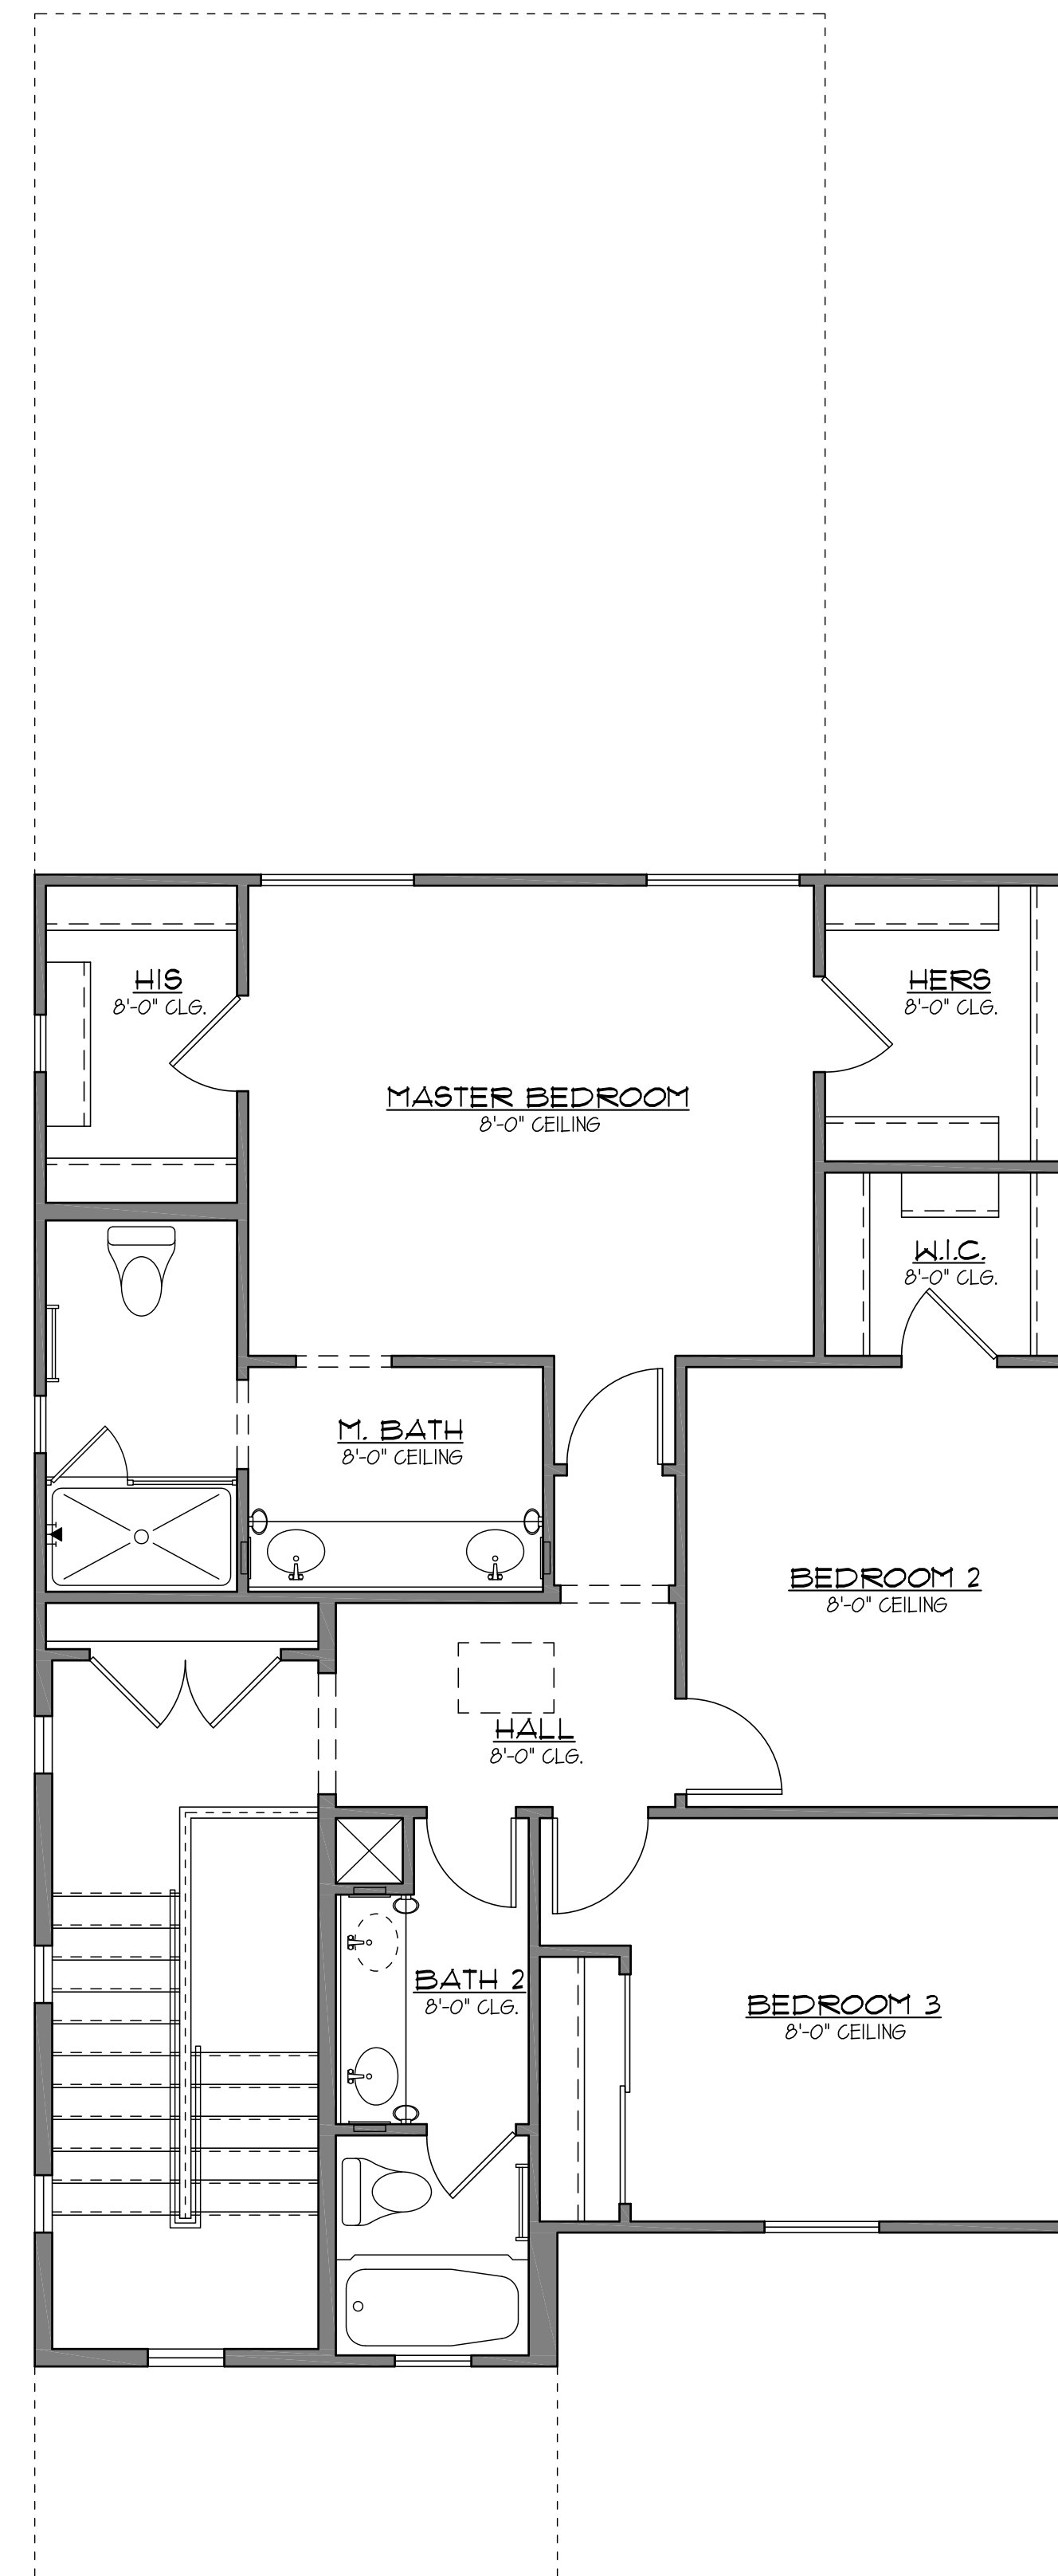


2ND FLOOR PLAN 'A' & 'C'

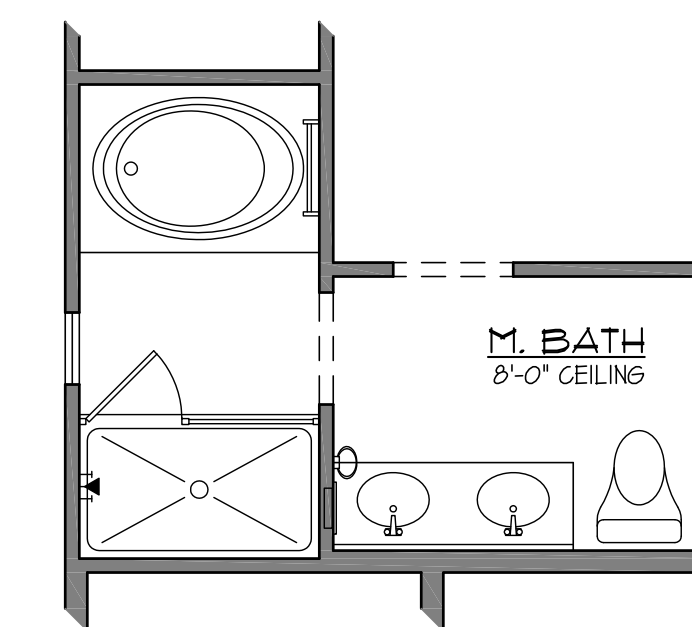


OPT. MASTER BATH

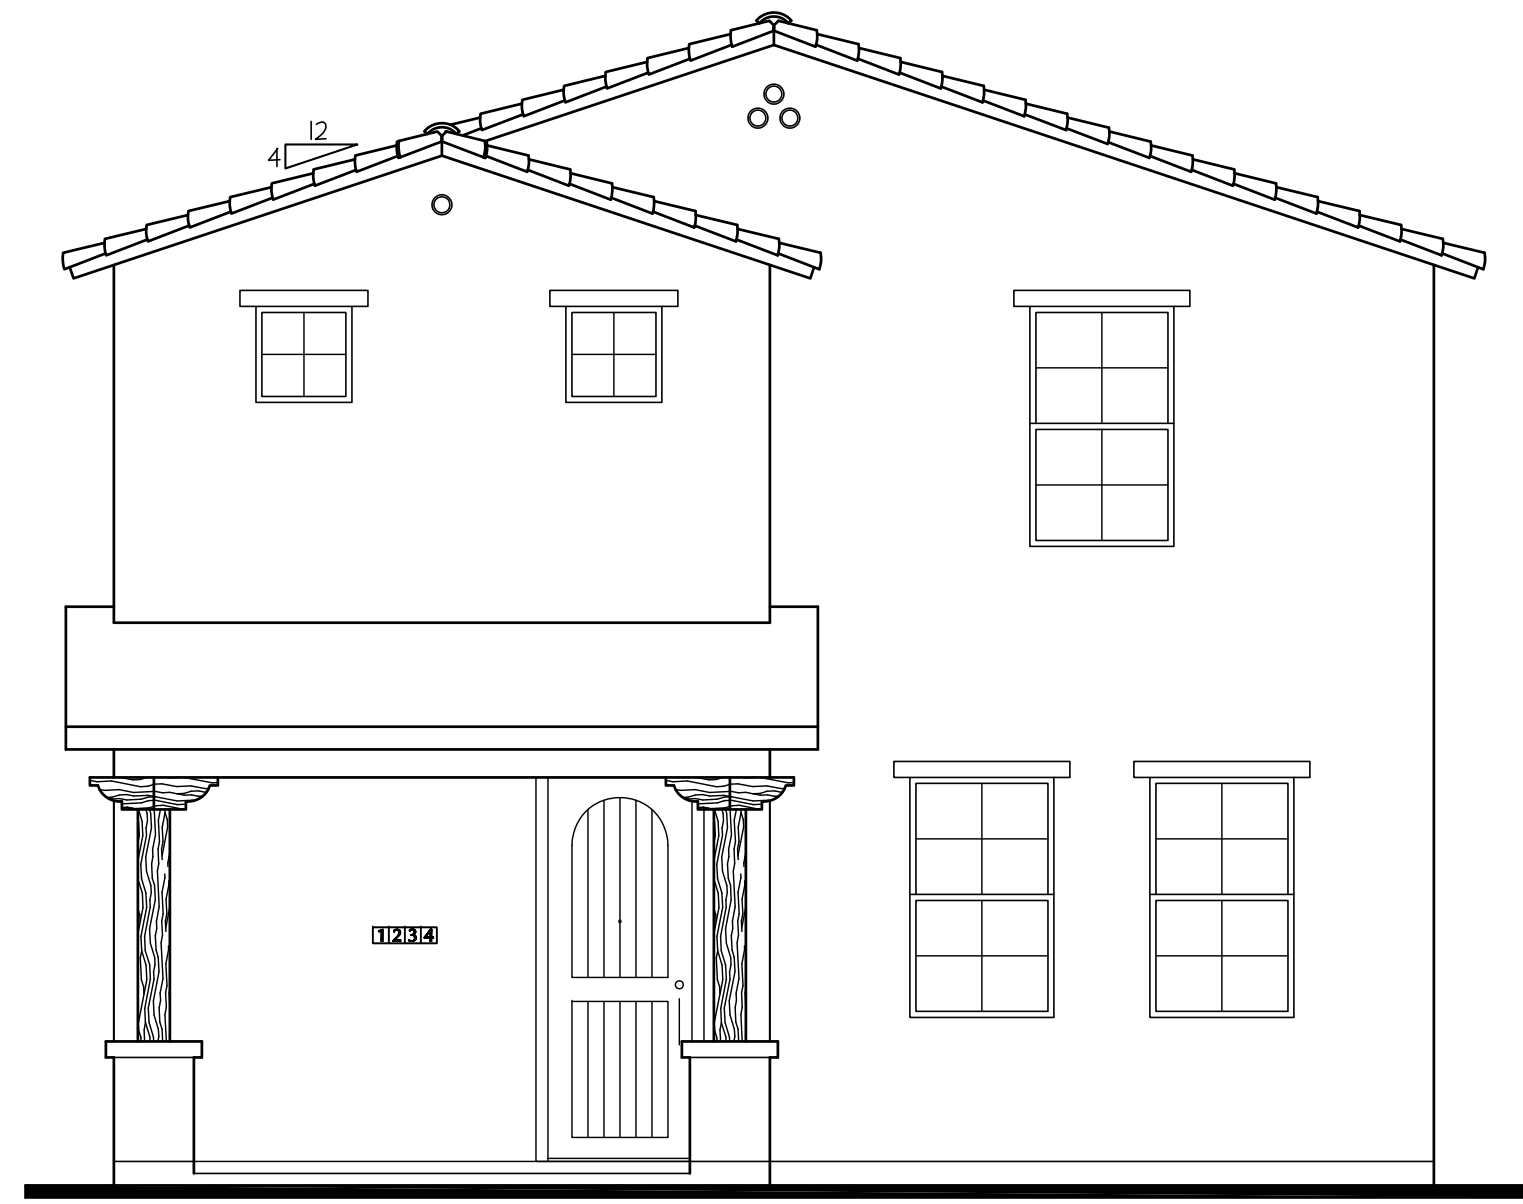


**FRONT ELEVATION 'A'**  
SCALE: 1/4" = 1'-0" SPANISH

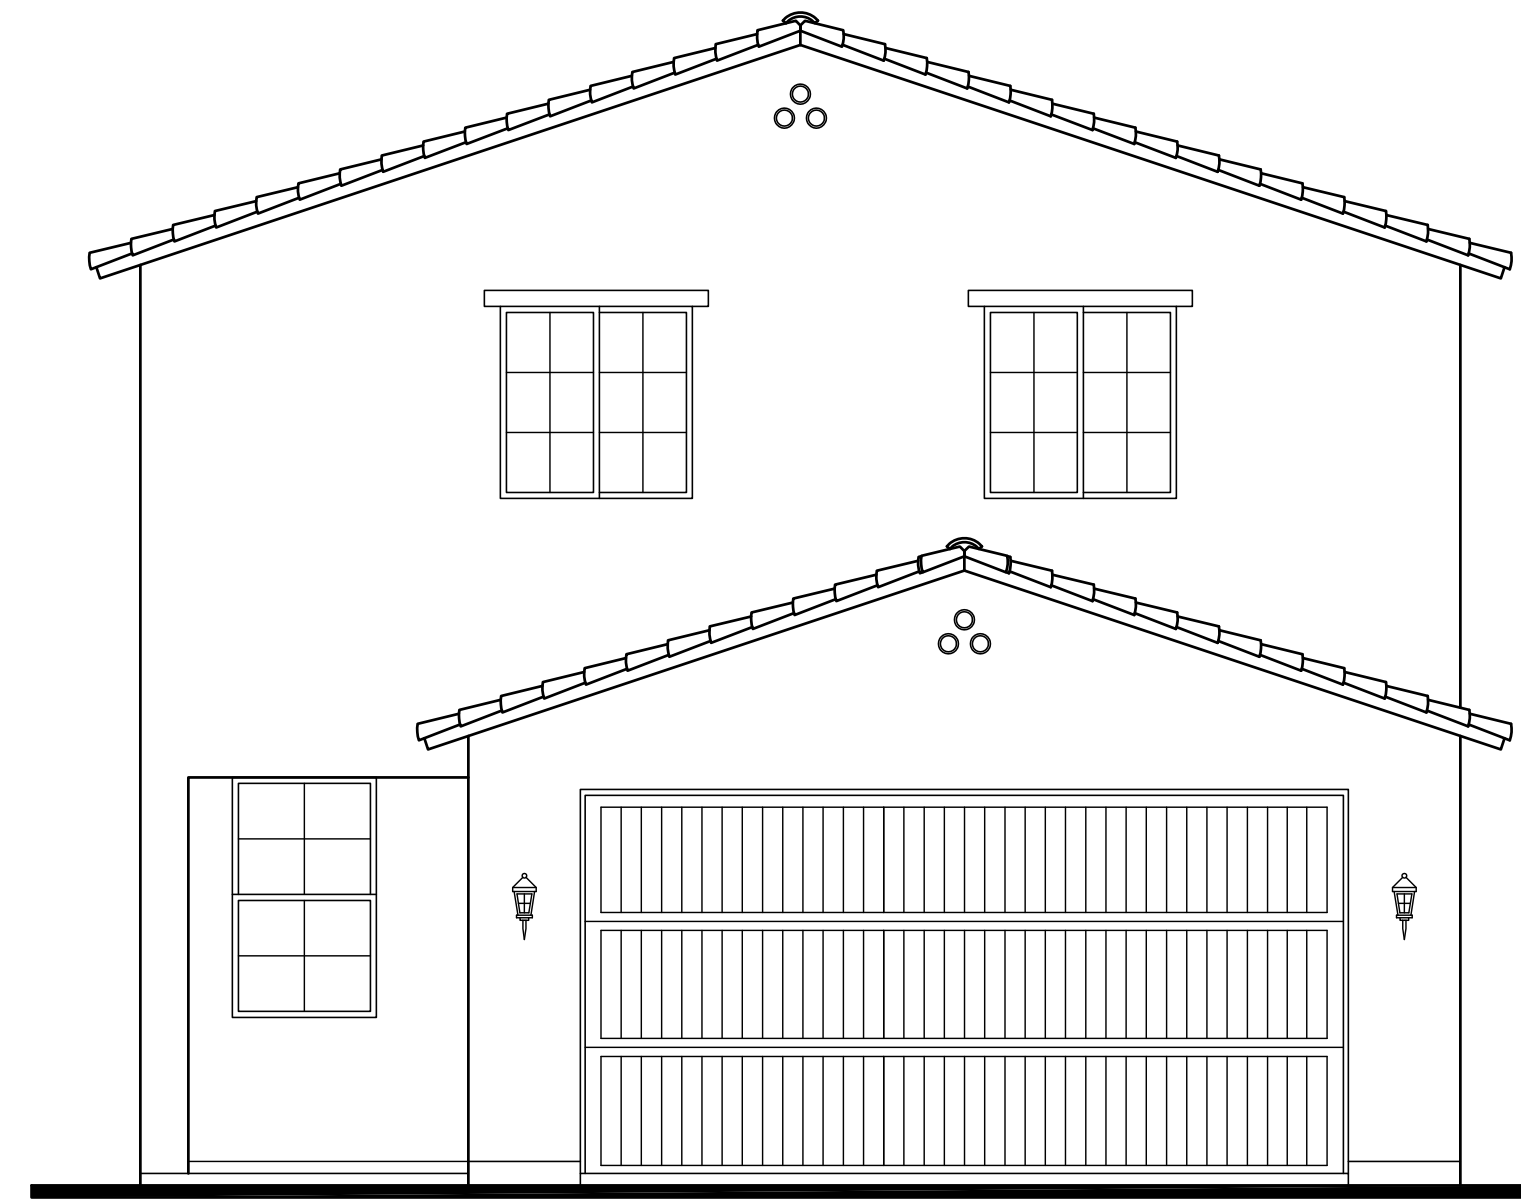

**REAR ELEVATION 'A'**  
SCALE: 1/4" = 1'-0"

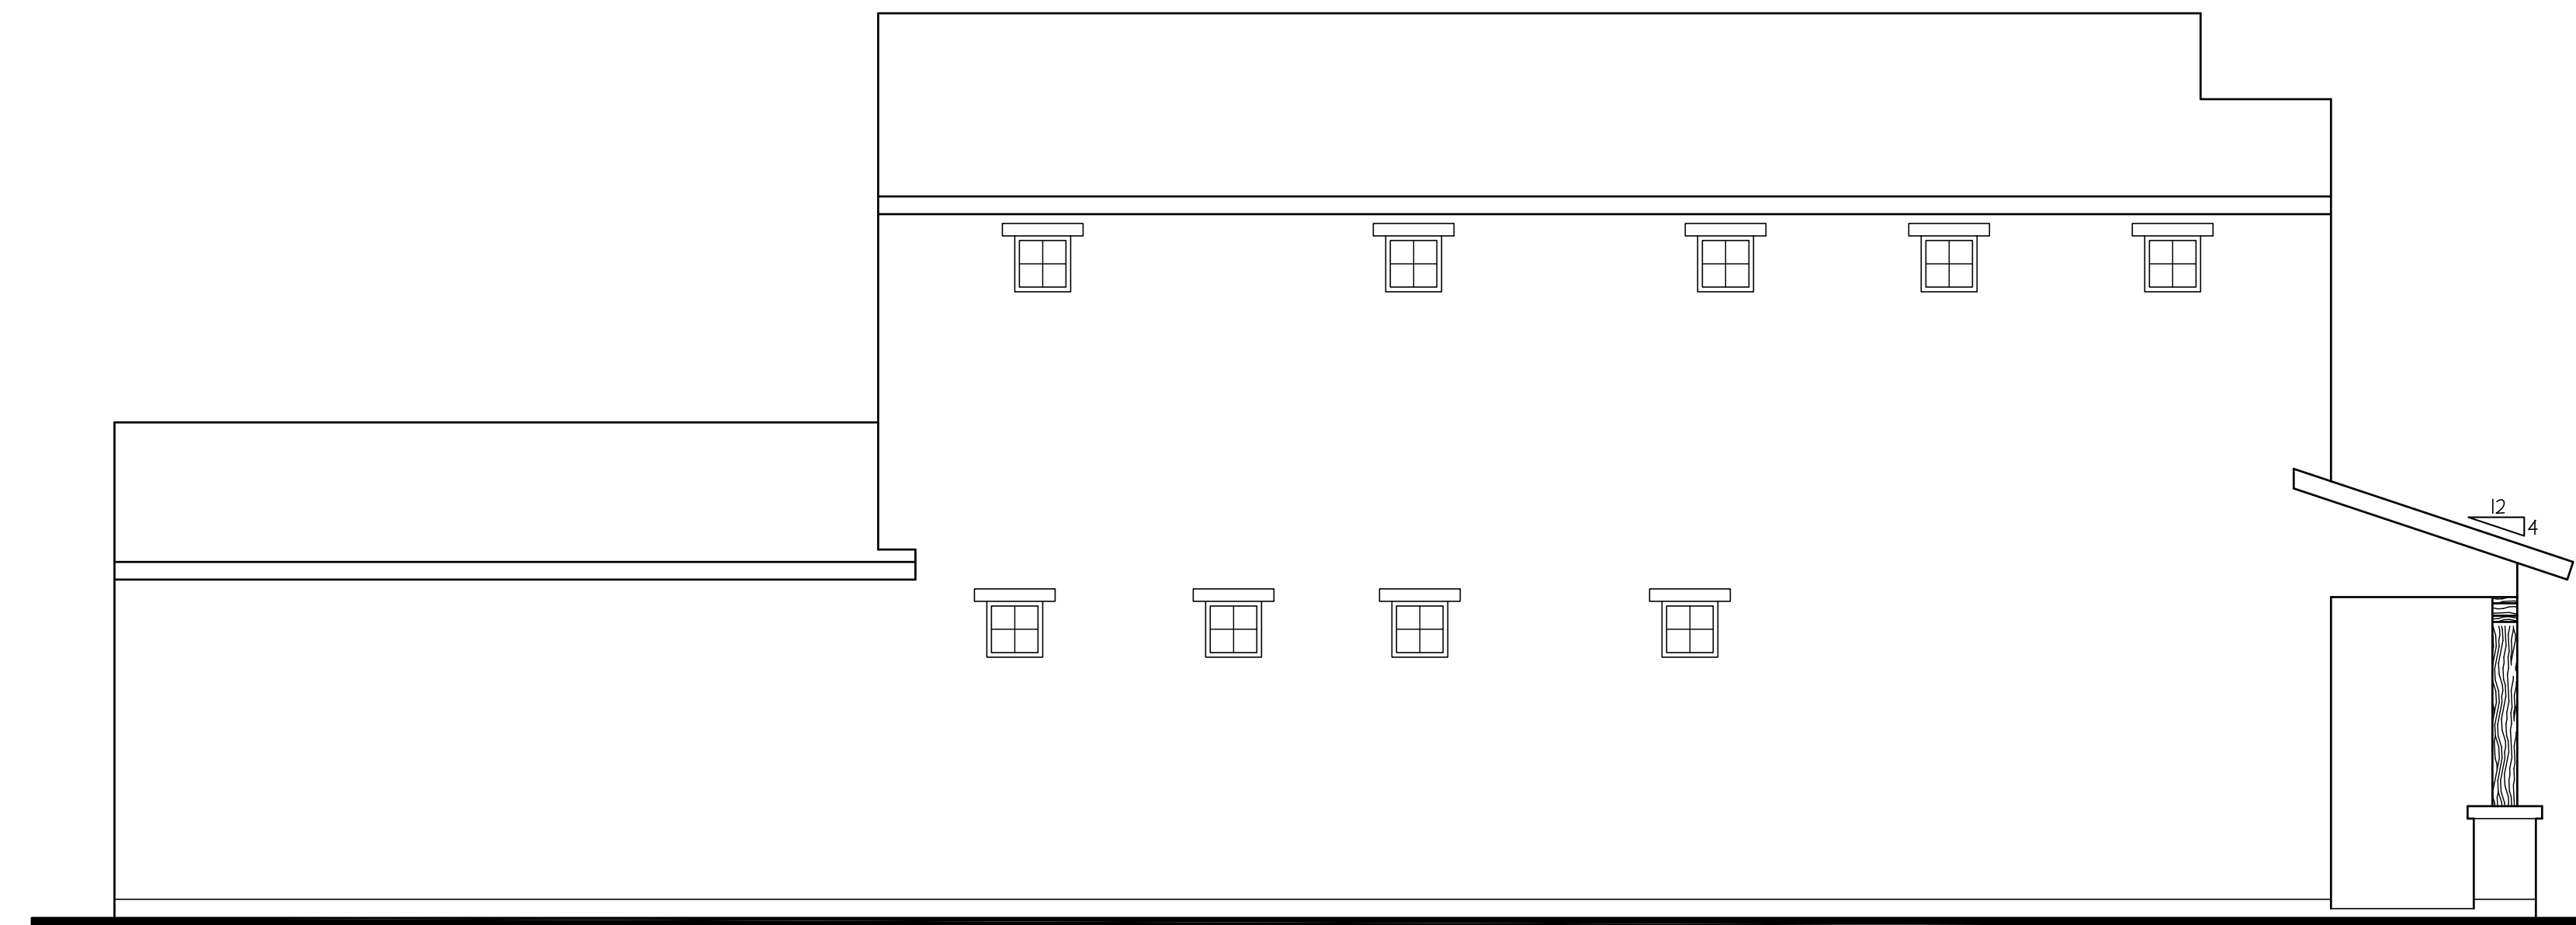


**LEFT SIDE ELEVATION 'A'**  
SCALE: 1/4" = 1'-0"

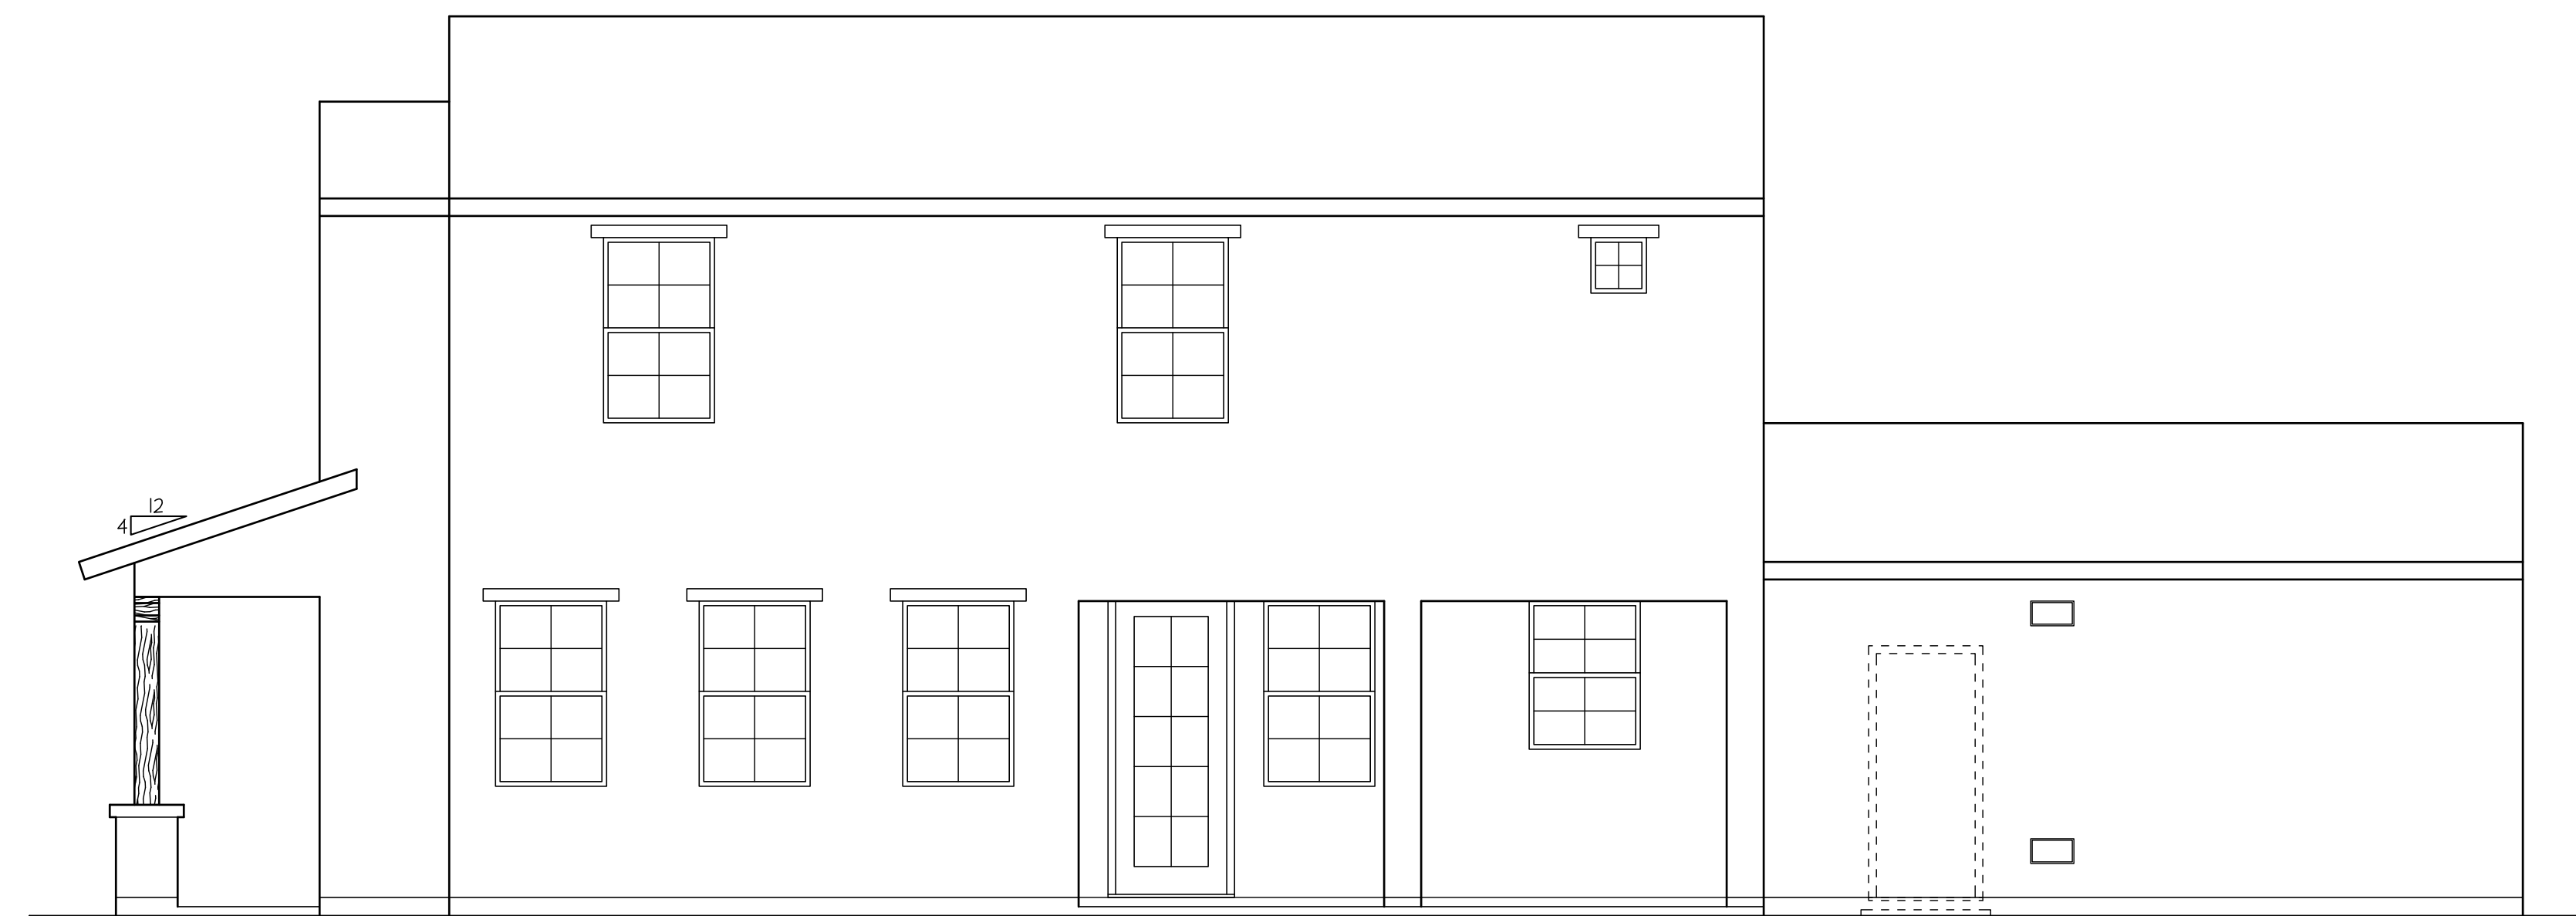


**RIGHT SIDE ELEVATION 'A'**  
SCALE: 1/4" = 1'-0"



**FRONT ELEVATION 'B'**  
SCALE: 1/4" = 1'-0" TRADITIONAL

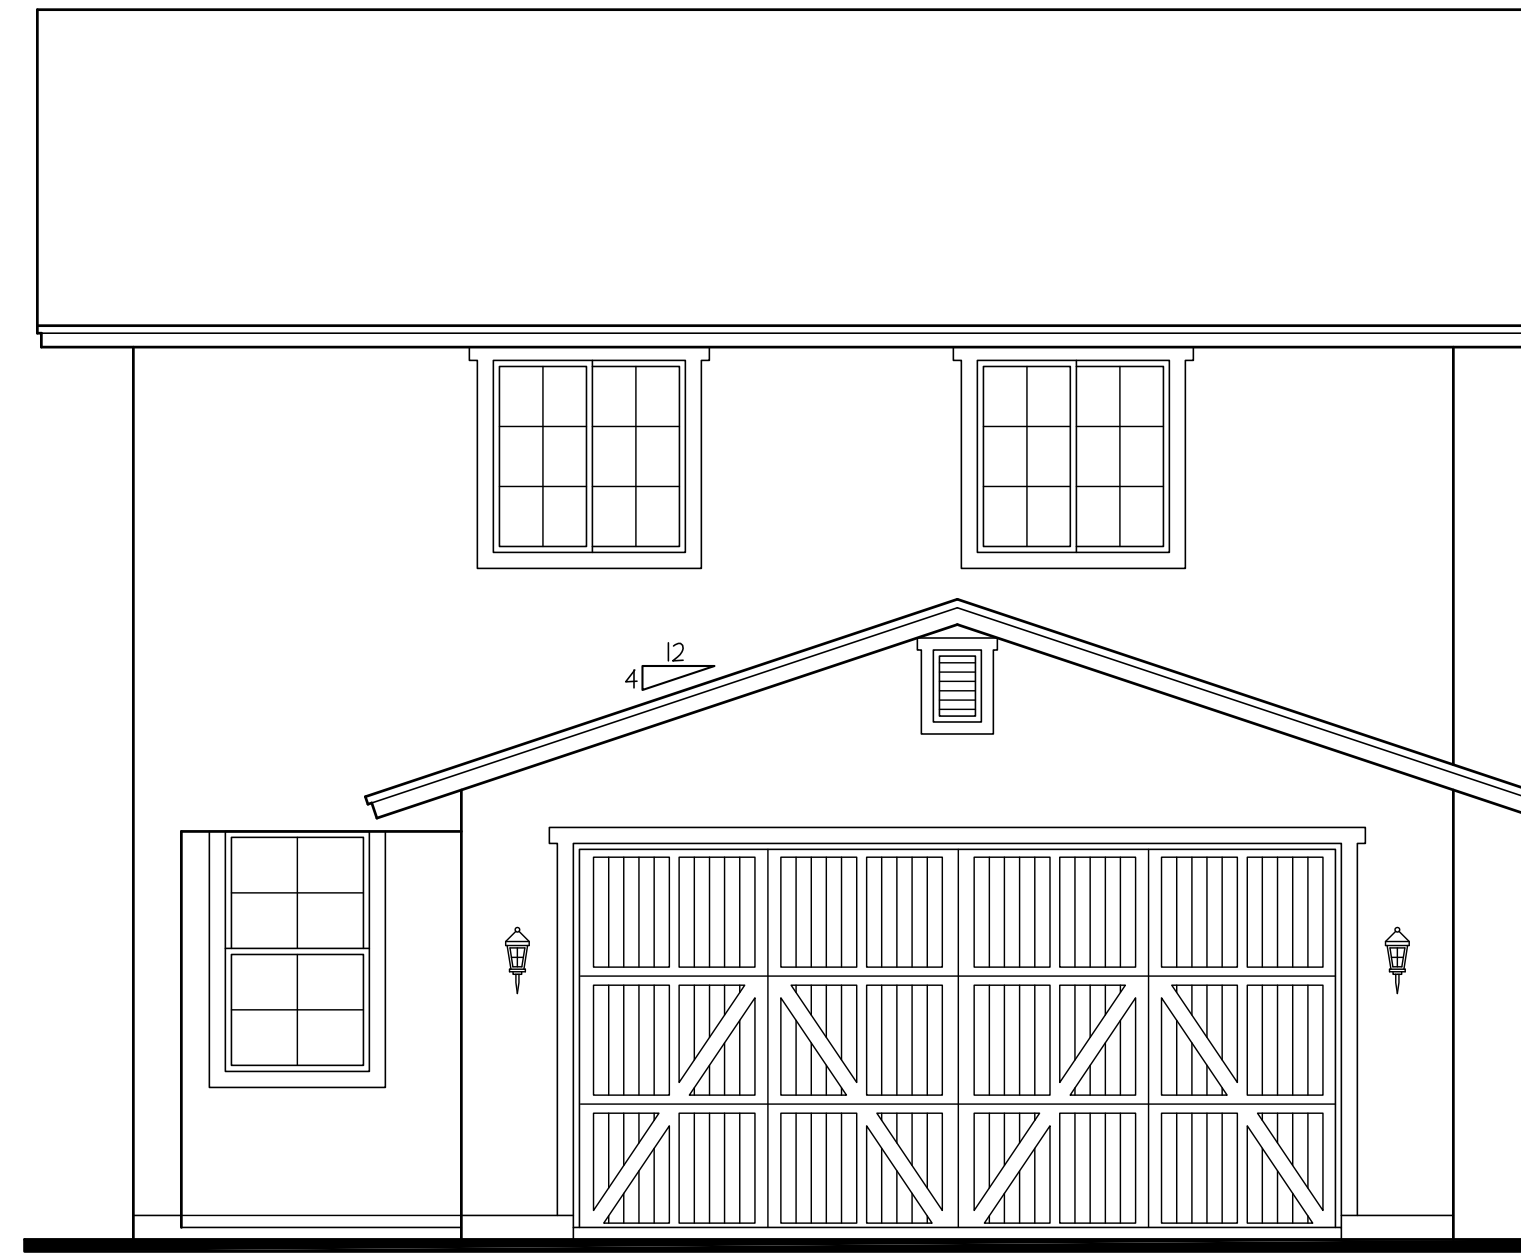

**REAR ELEVATION 'B'**  
SCALE: 1/4" = 1'-0"

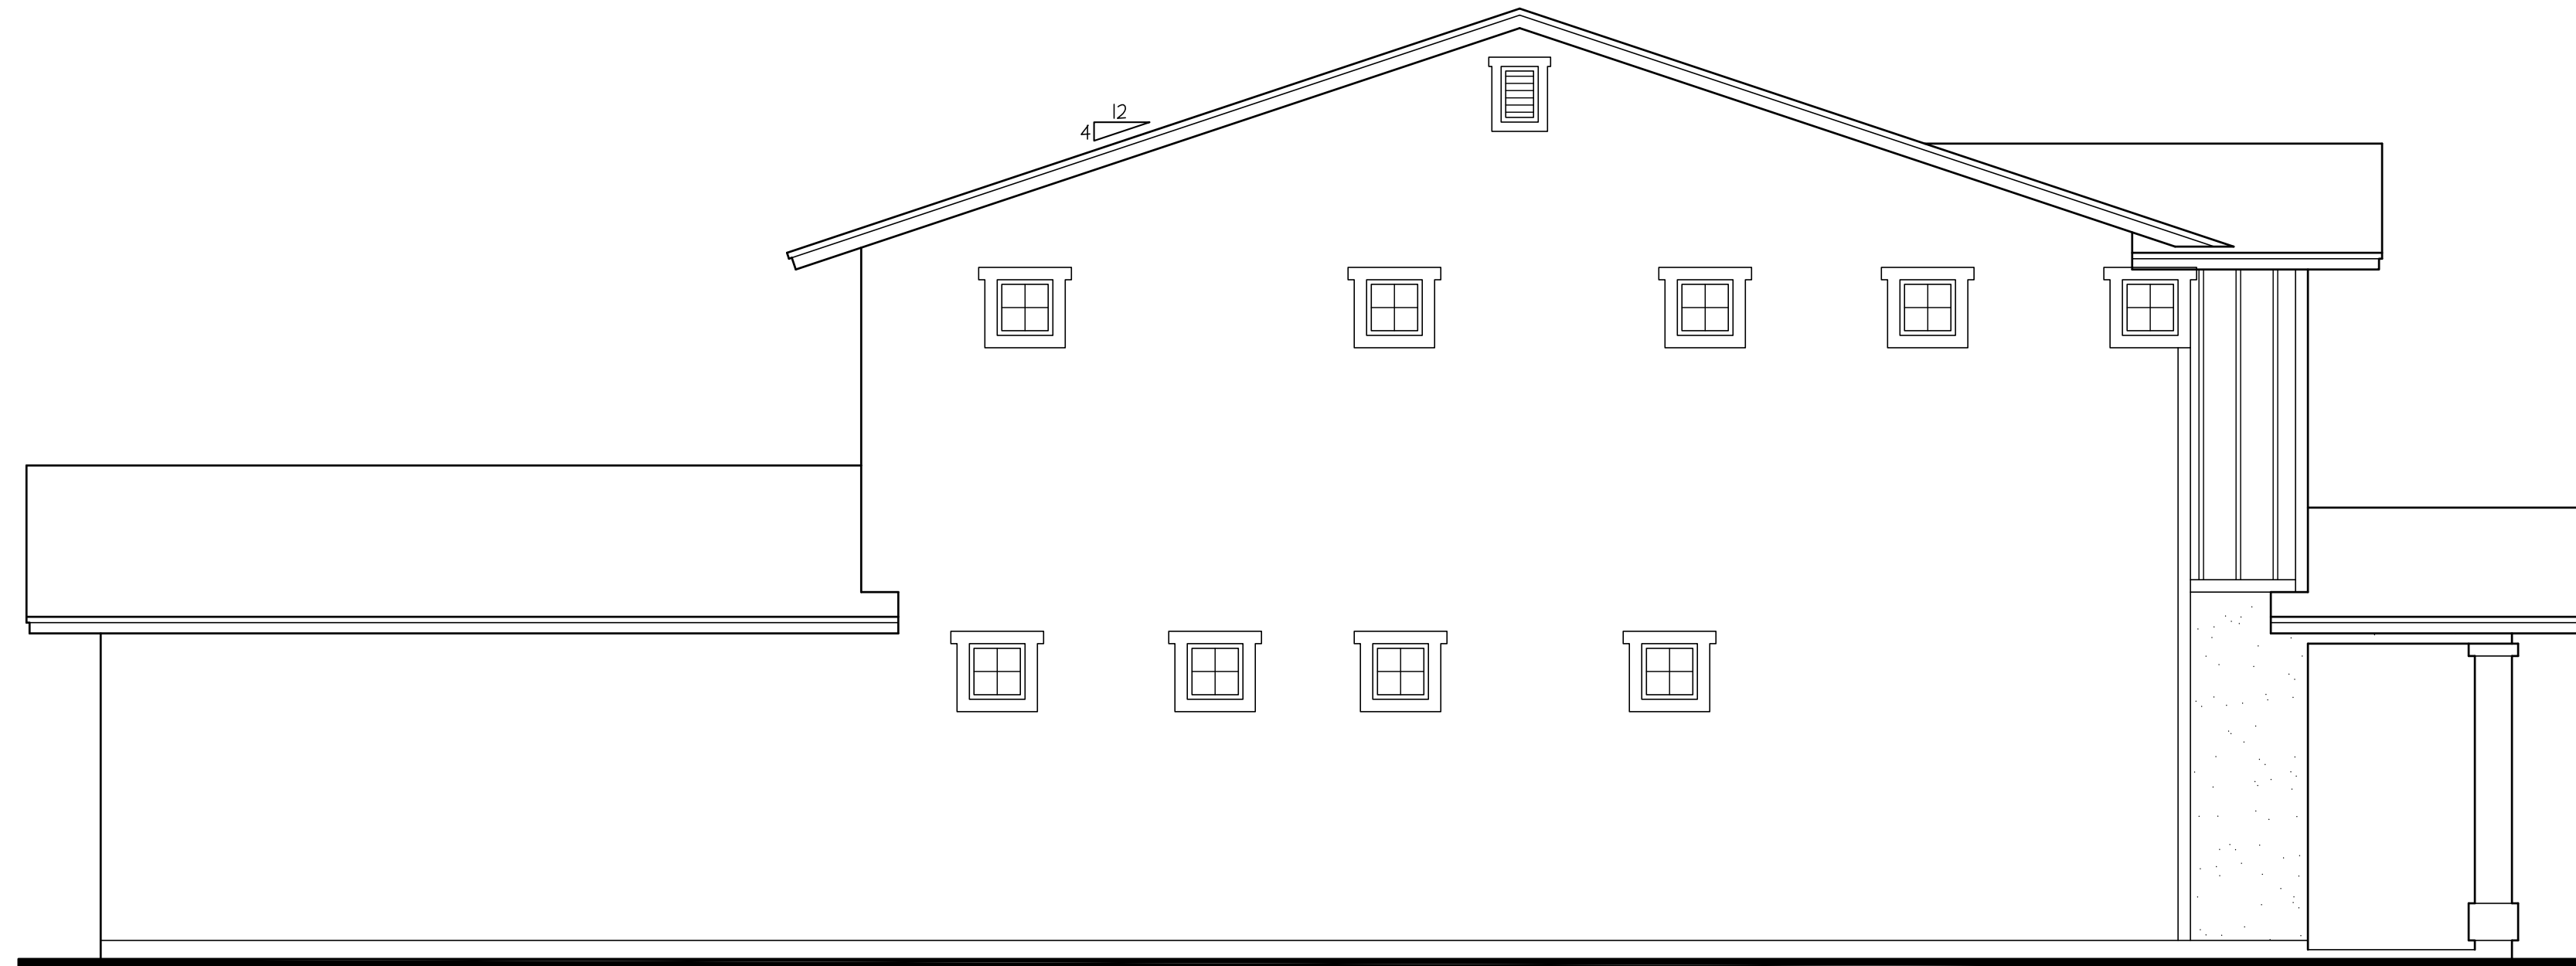


**LEFT SIDE ELEVATION 'B'**  
SCALE: 1/4" = 1'-0"




**RIGHT SIDE ELEVATION 'B'**  
SCALE: 1/4" = 1'-0"



**FRONT ELEVATION 'C'**  
SCALE: 1/4" = 1'-0" CRAFTSMAN

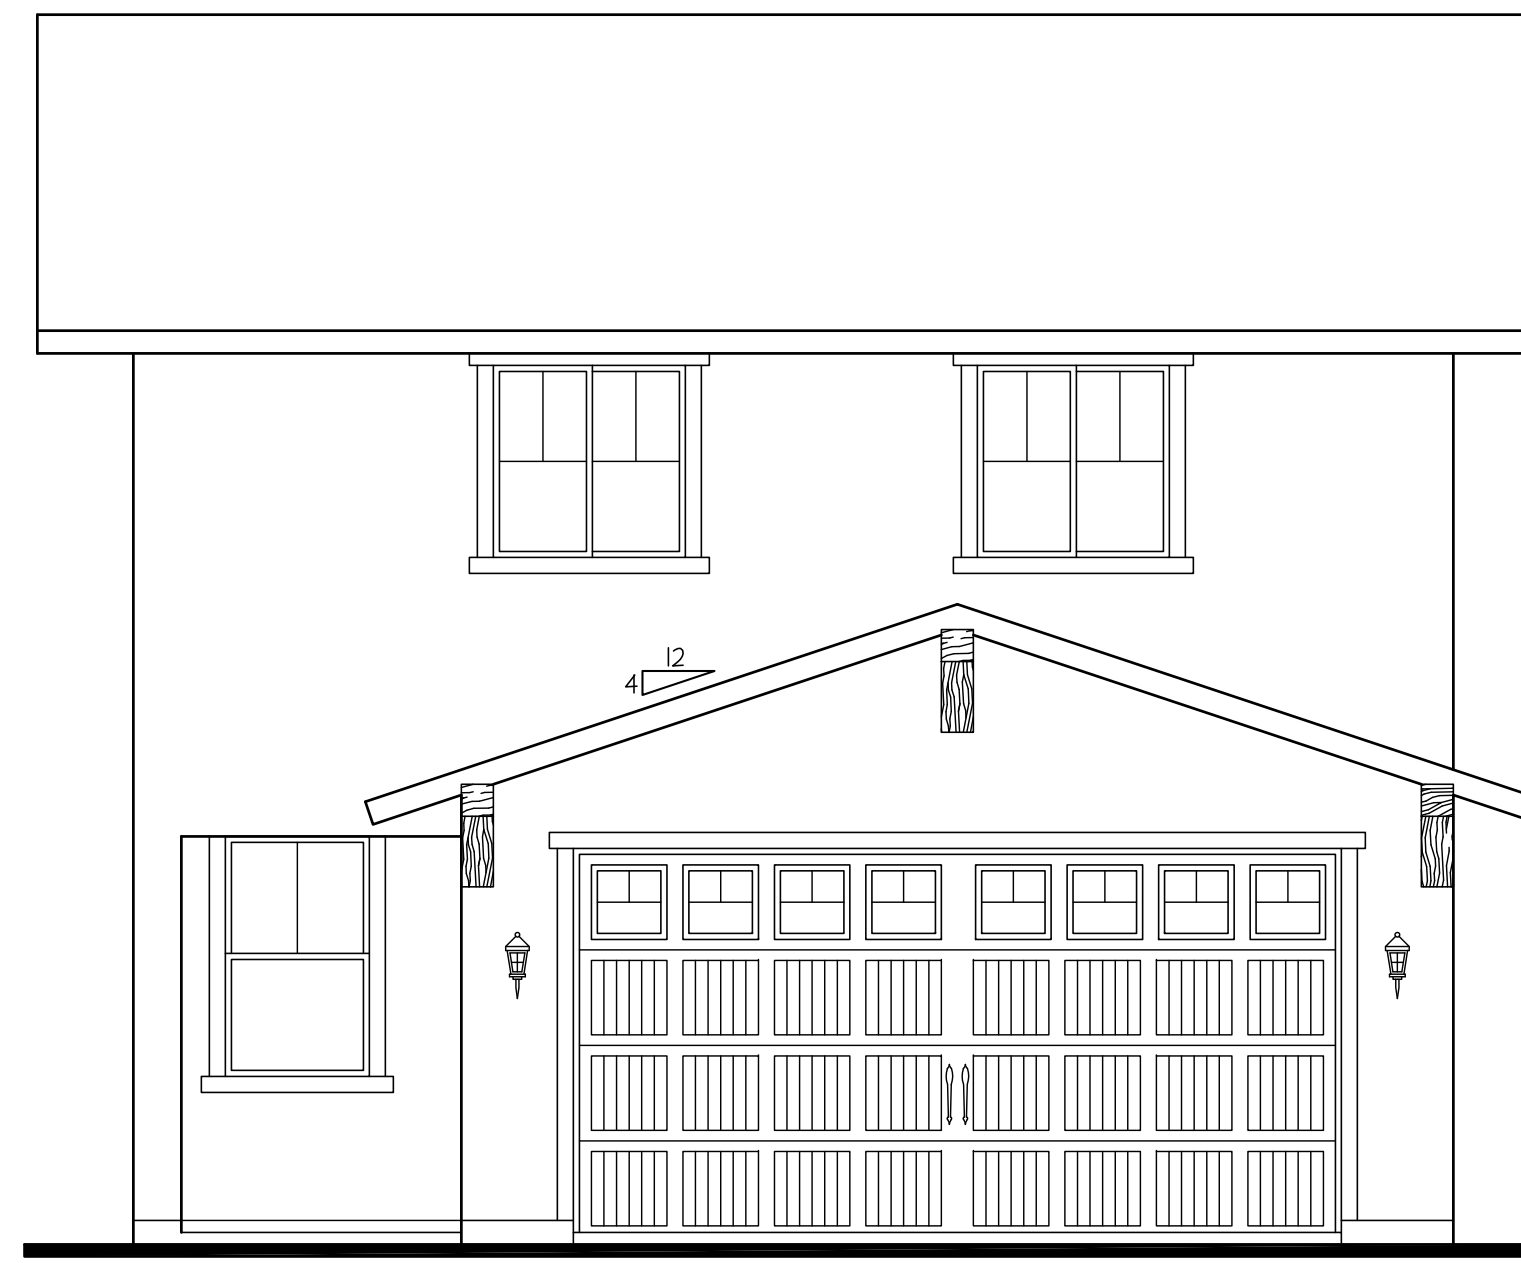

**REAR ELEVATION 'C'**  
SCALE: 1/4" = 1'-0"

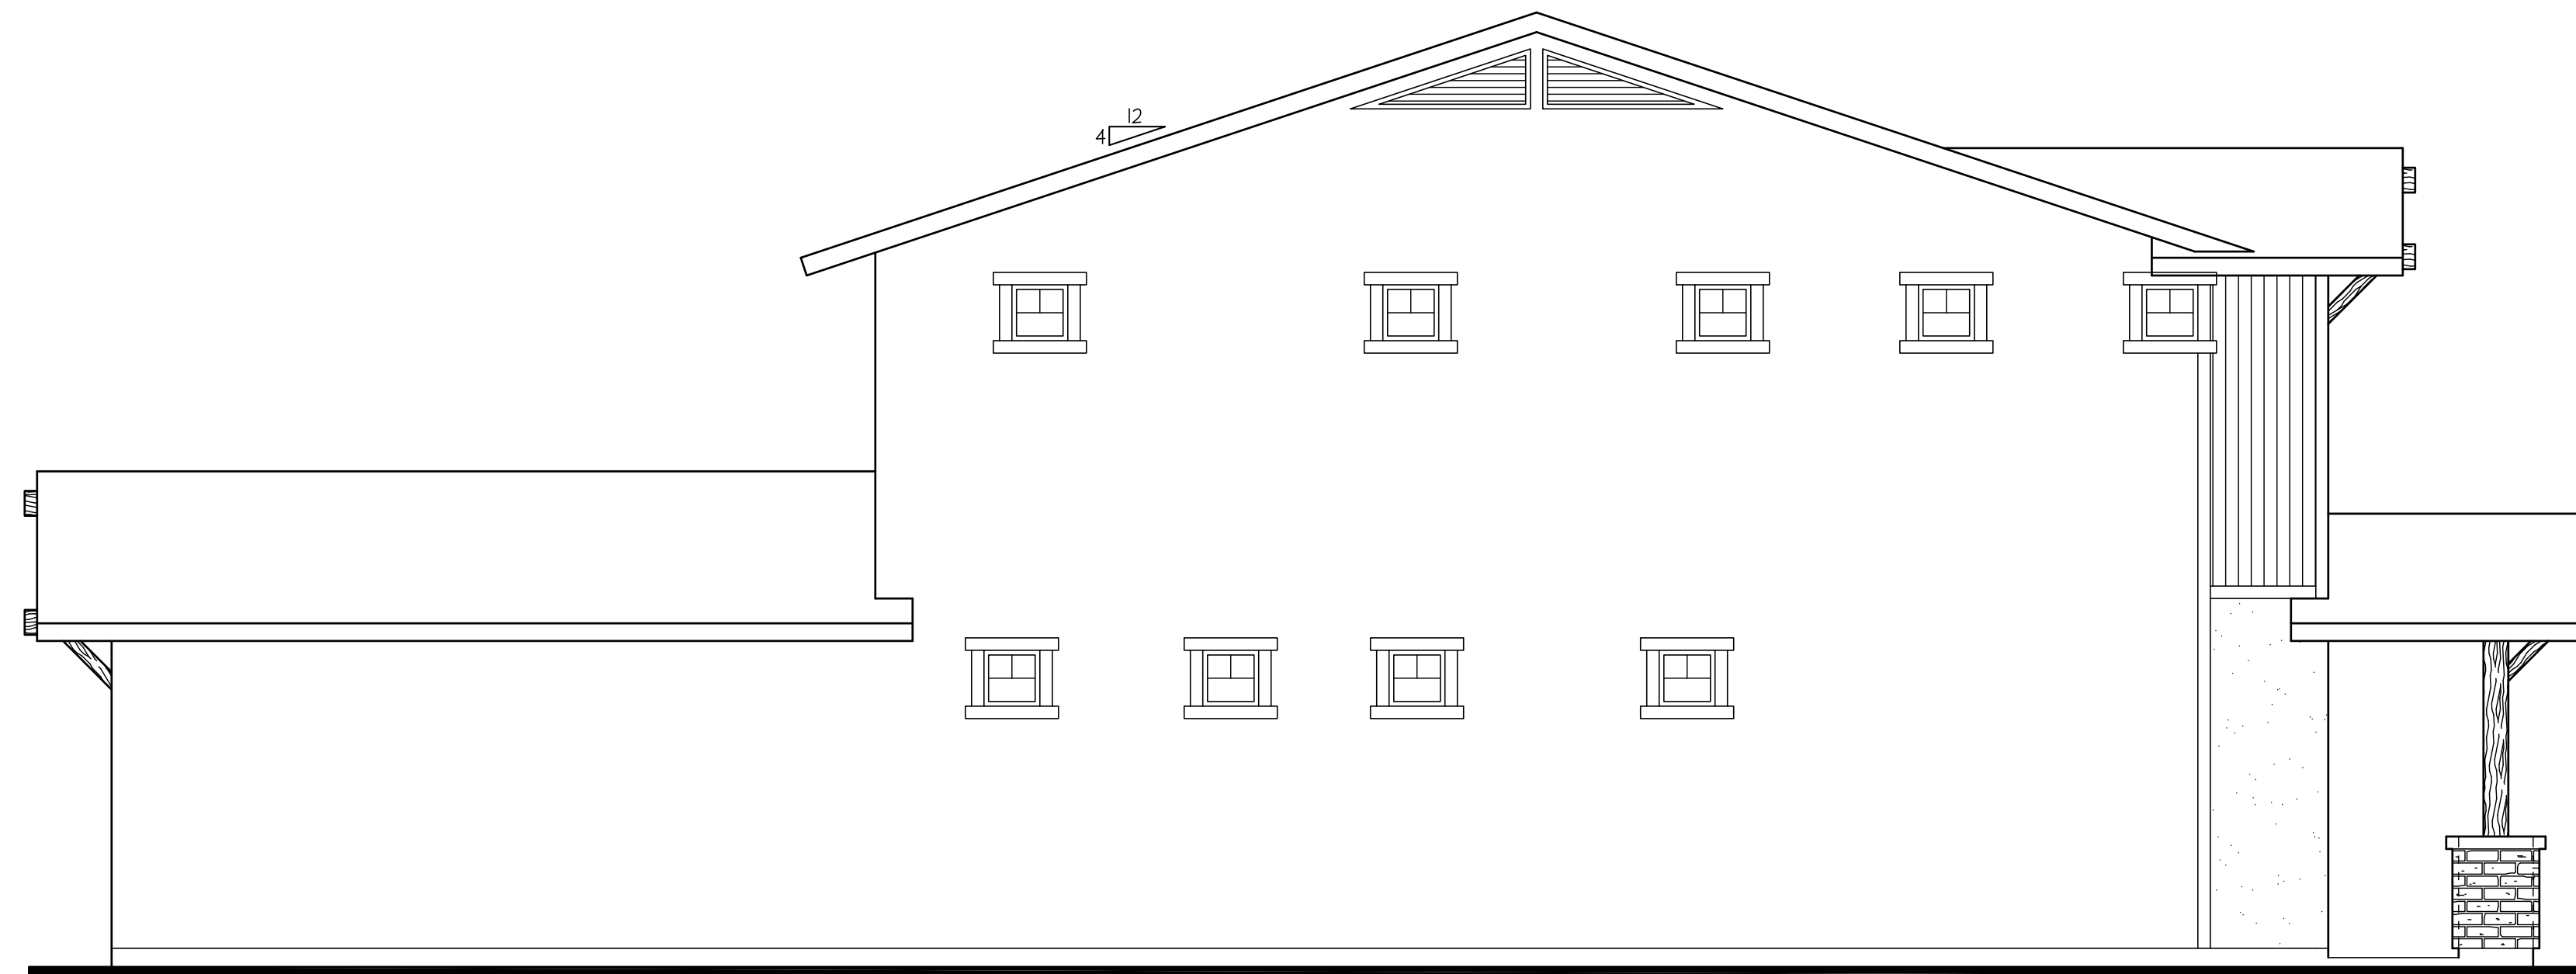

**LEFT SIDE ELEVATION 'C'**  
SCALE: 1/4" = 1'-0"



**RIGHT SIDE ELEVATION 'C'**  
SCALE: 1/4" = 1'-0"