





1ST FLOOR PLAN 'A'

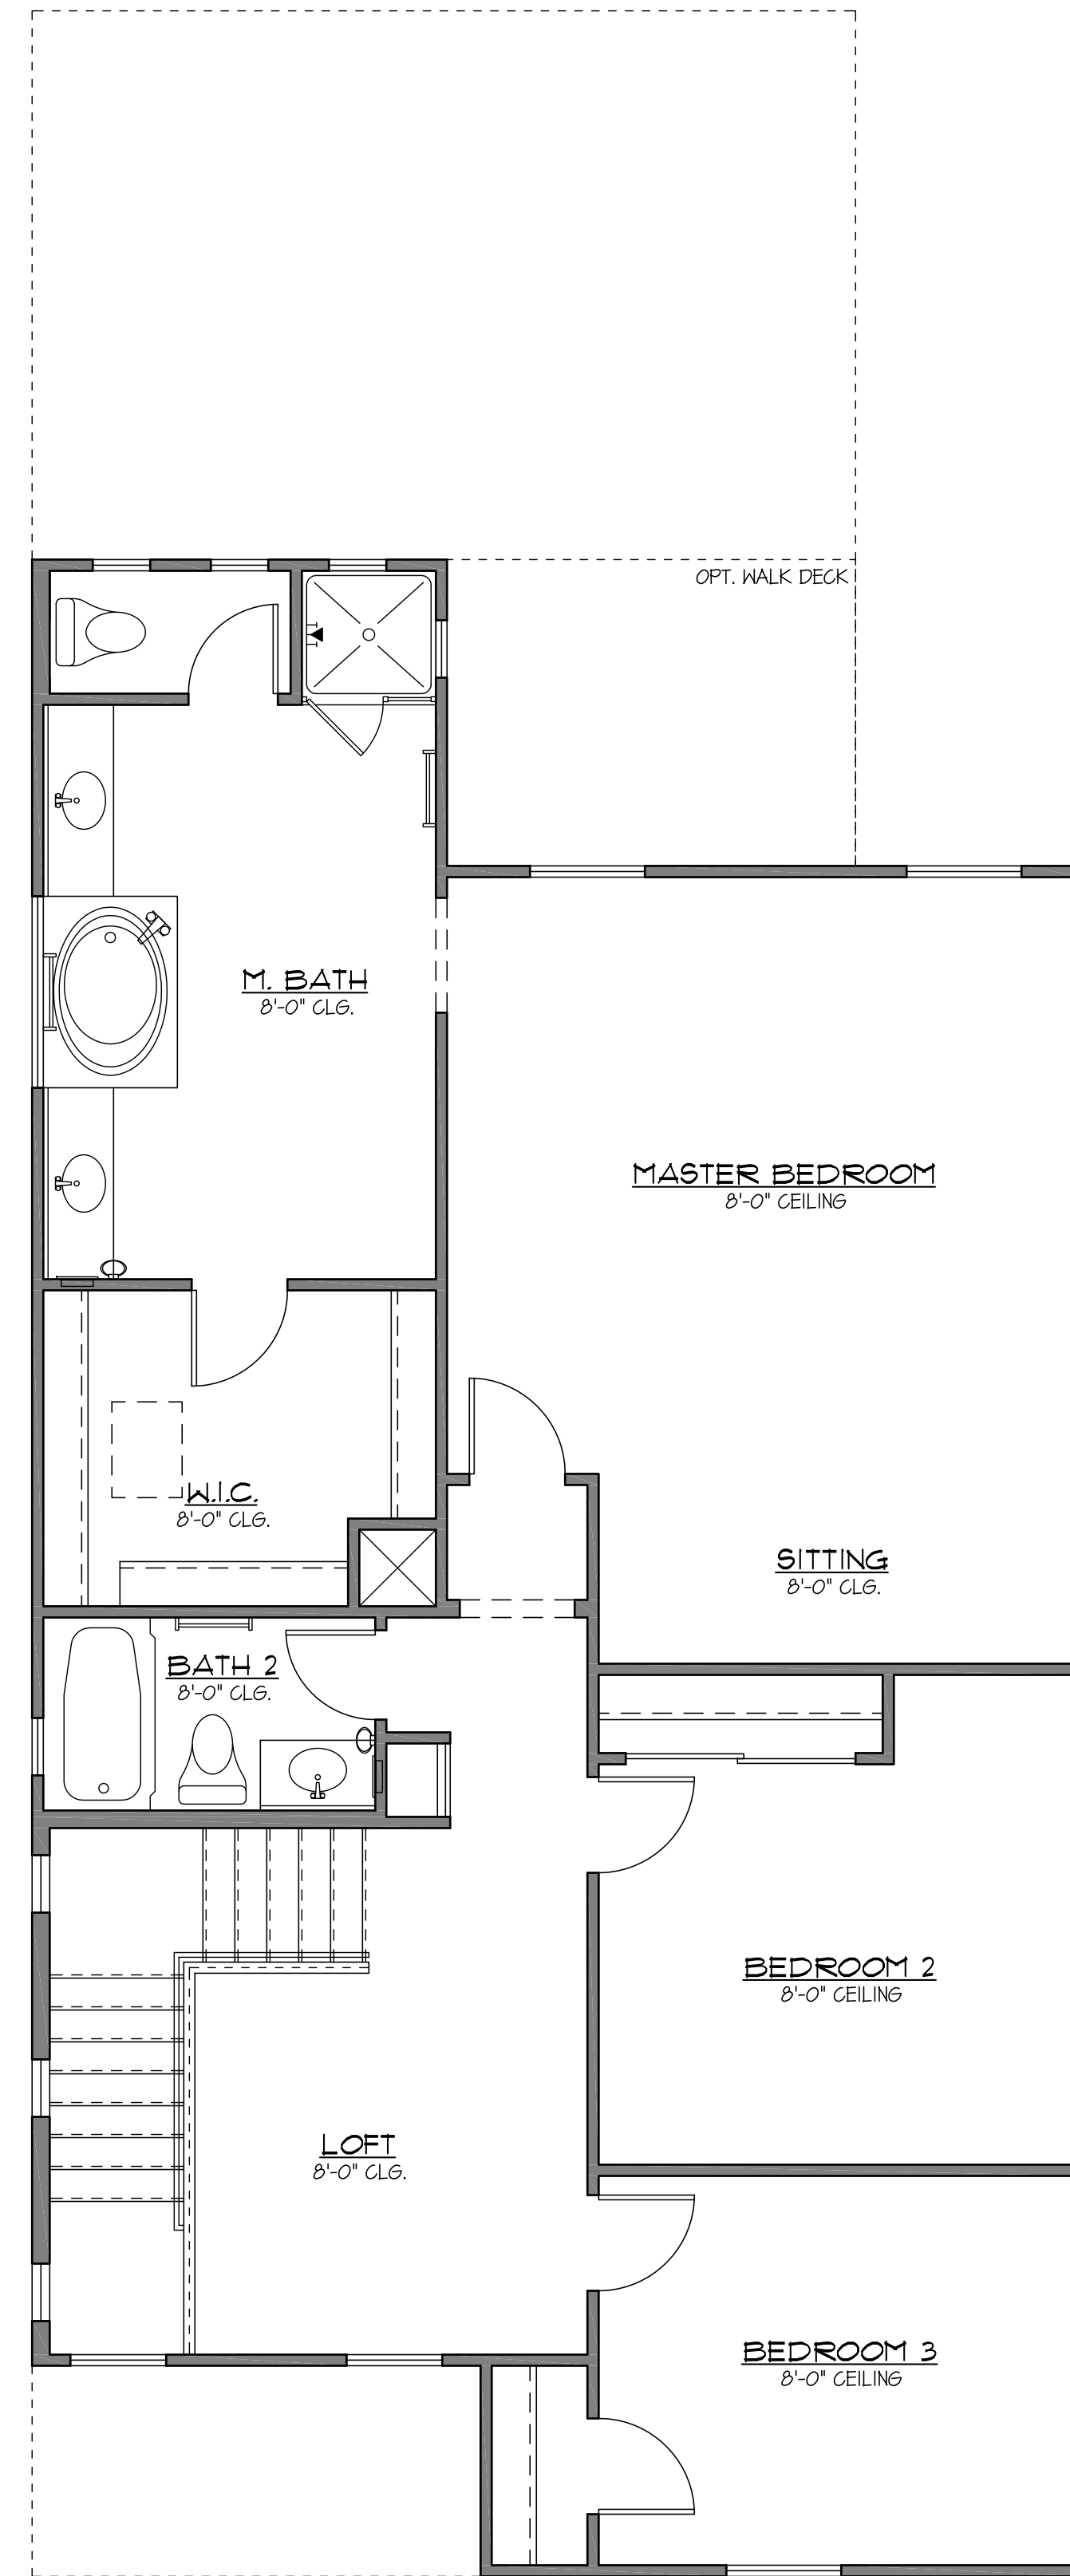


2ND FLOOR PLAN 'A'

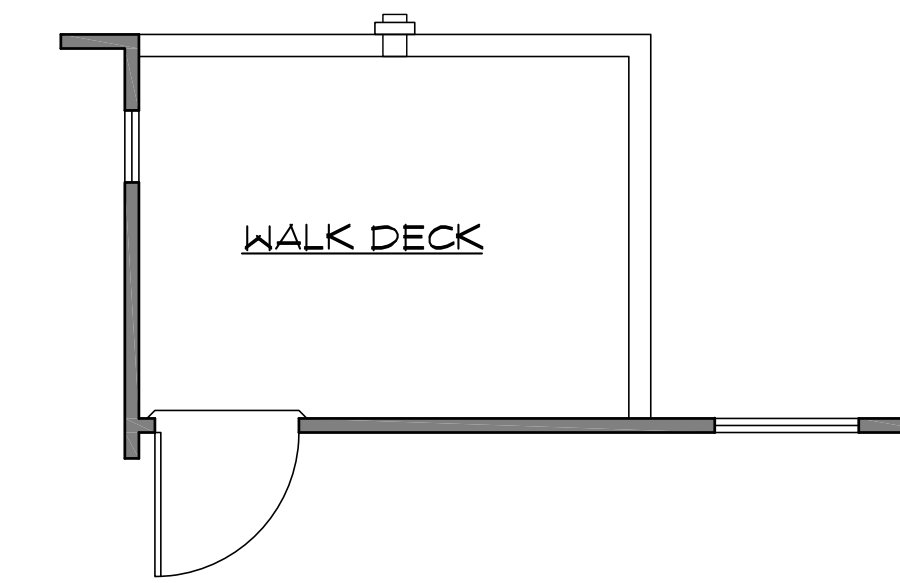


OPT. WALK DECK

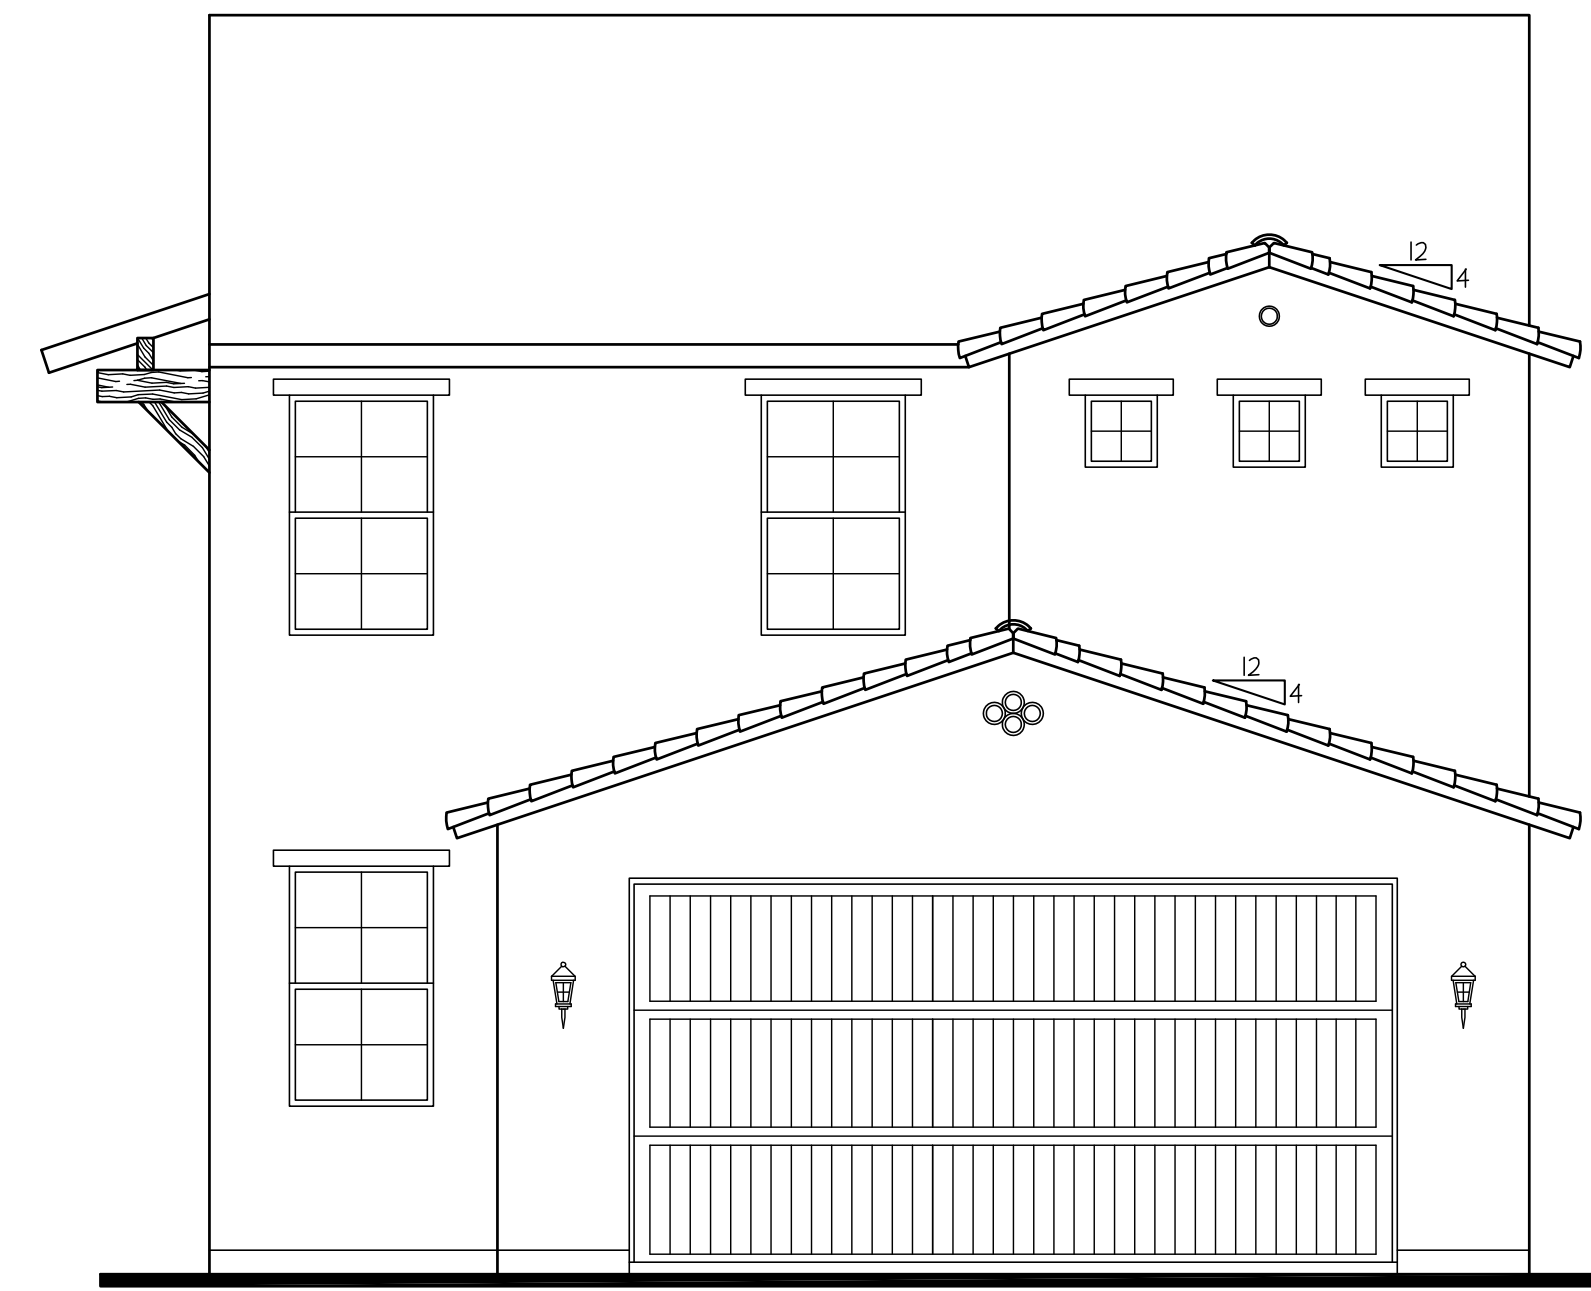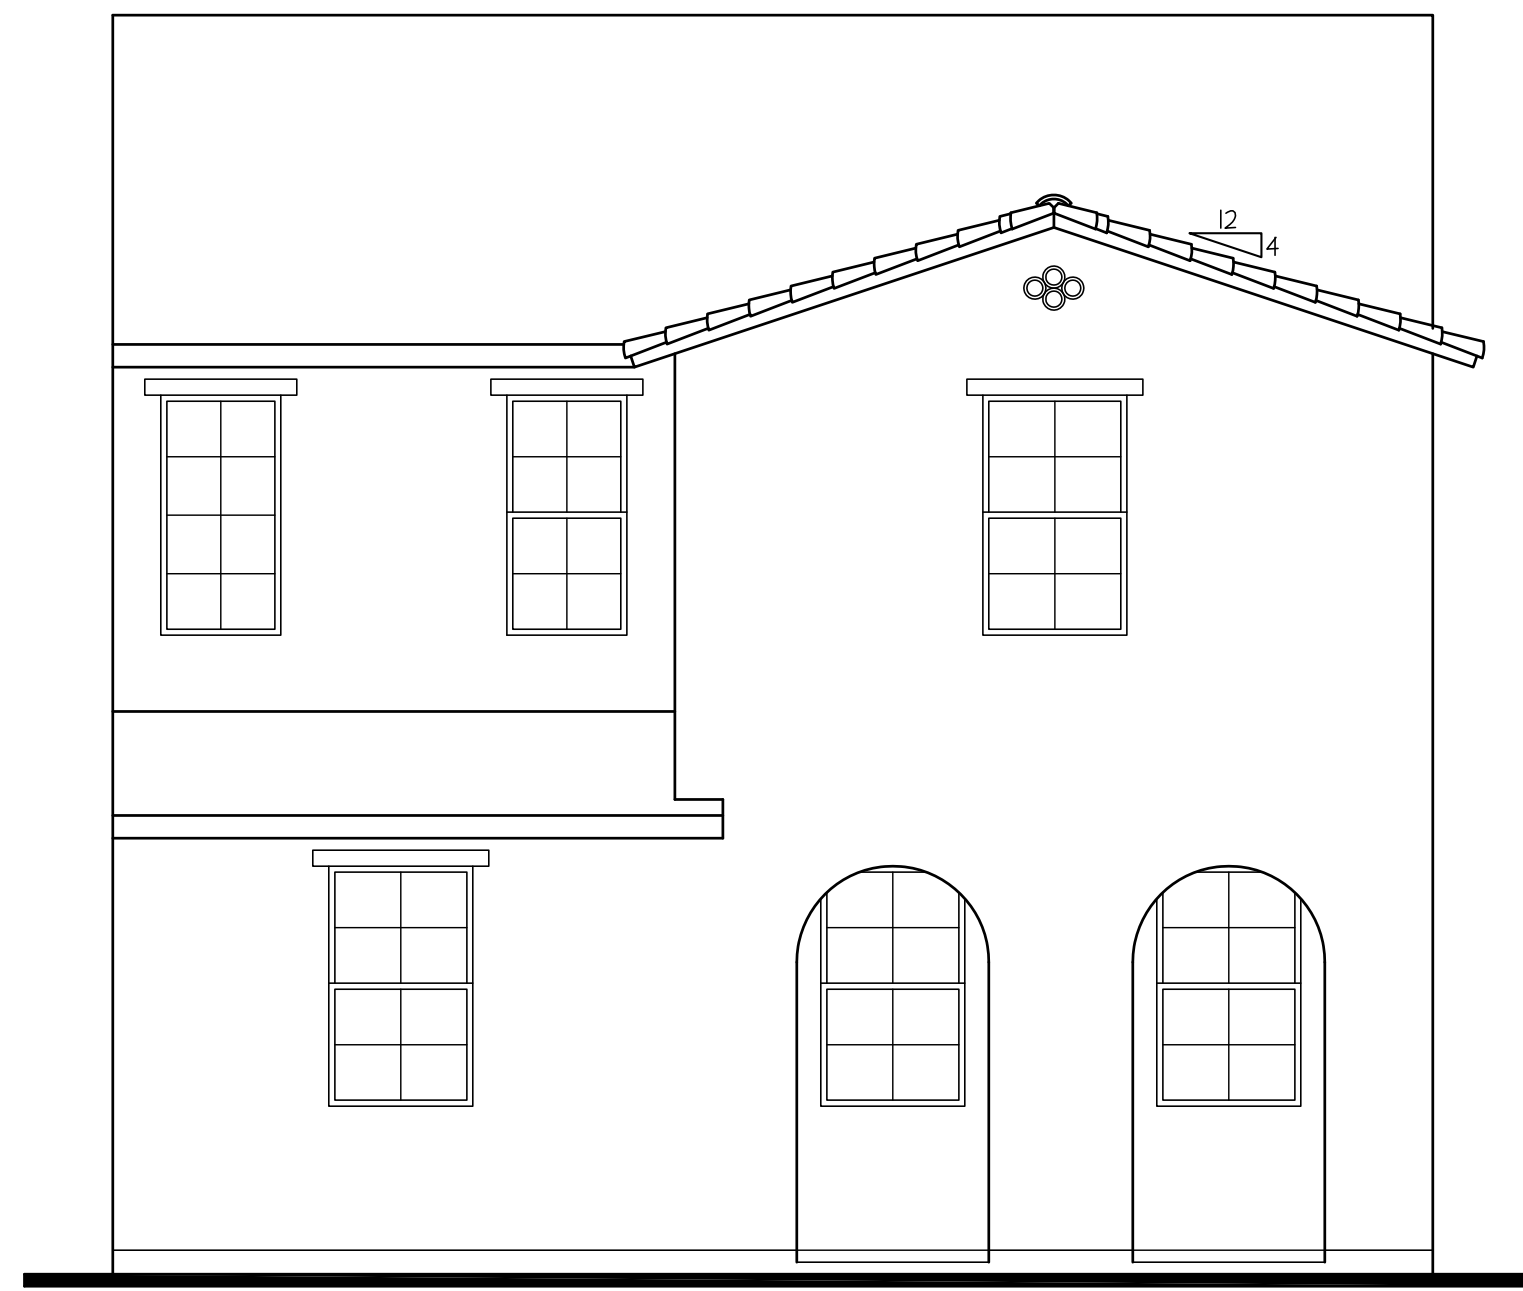

REAR ELEVATION 'A'
SCALE: 1/4" = 1'-0"

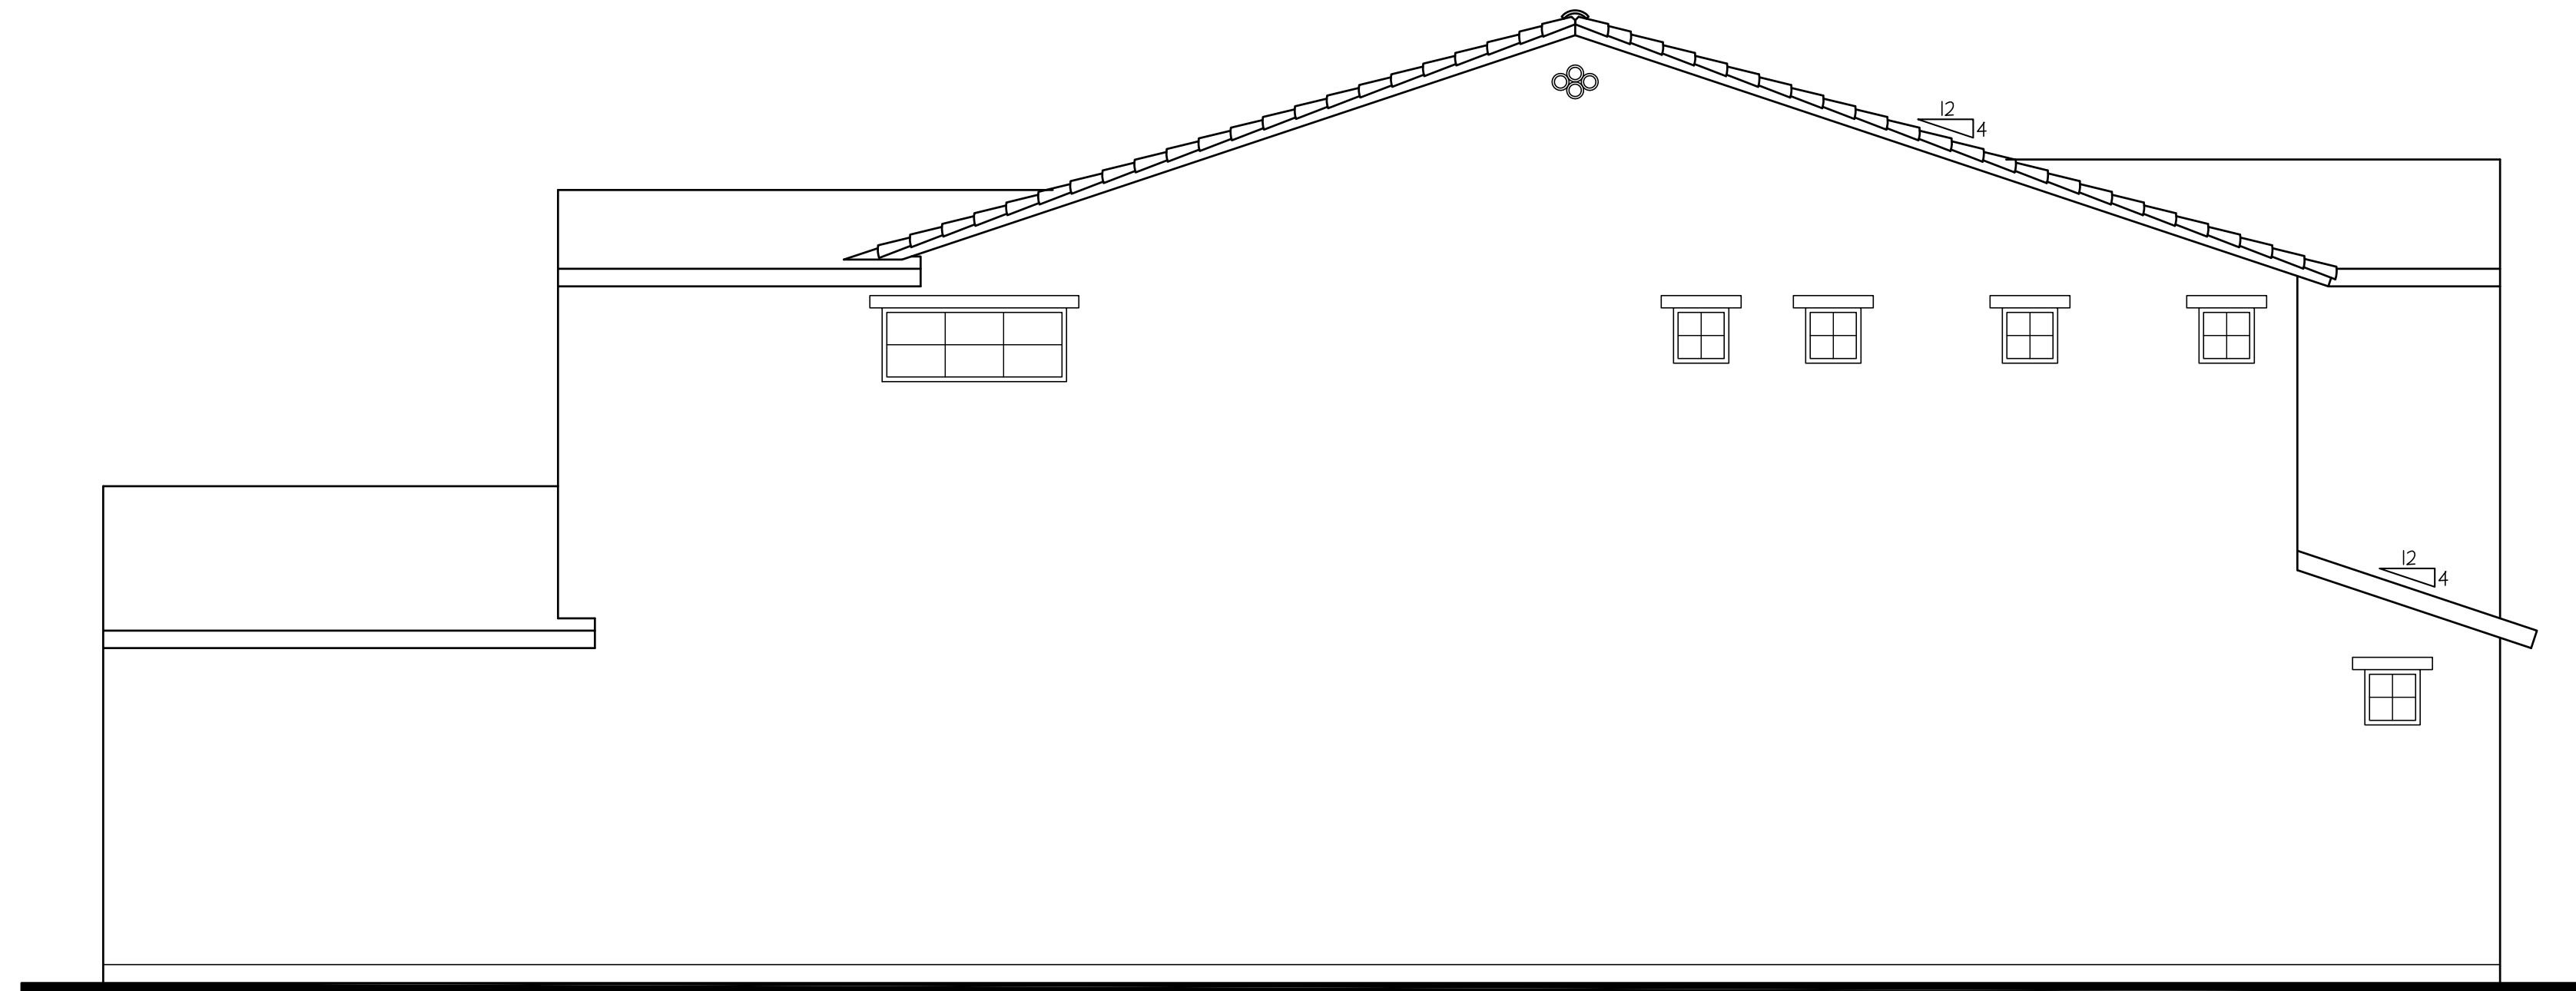

LEFT SIDE ELEVATION 'A'
SCALE: 1/4" = 1'-0"

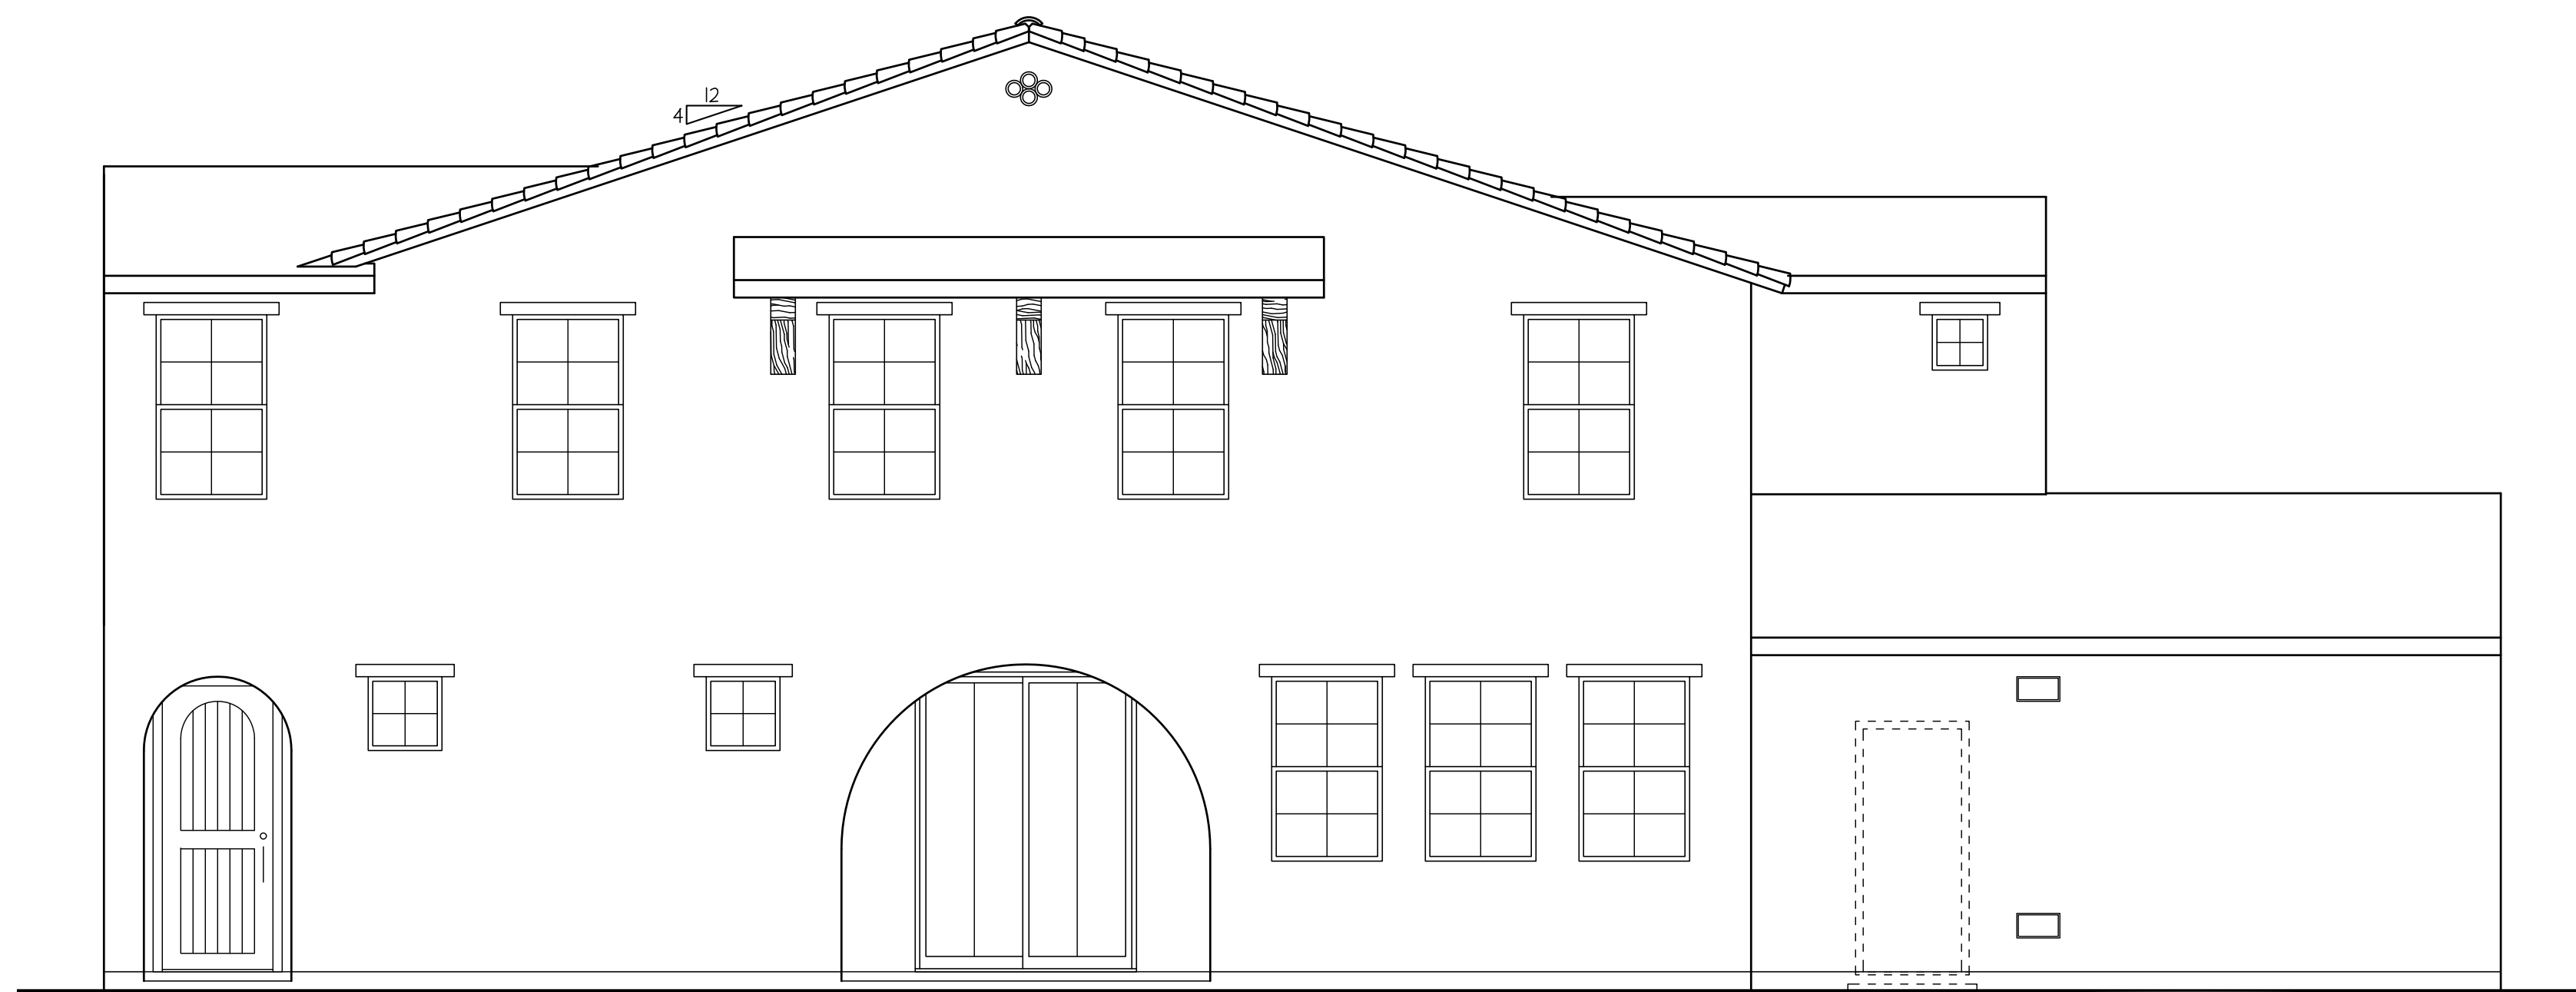


RIGHT SIDE ELEVATION 'A'
SCALE: 1/4" = 1'-0"



FRONT ELEVATION 'B'
SCALE: 1/4" = 1'-0" TRADITIONAL



REAR ELEVATION 'B'
SCALE: 1/4" = 1'-0"

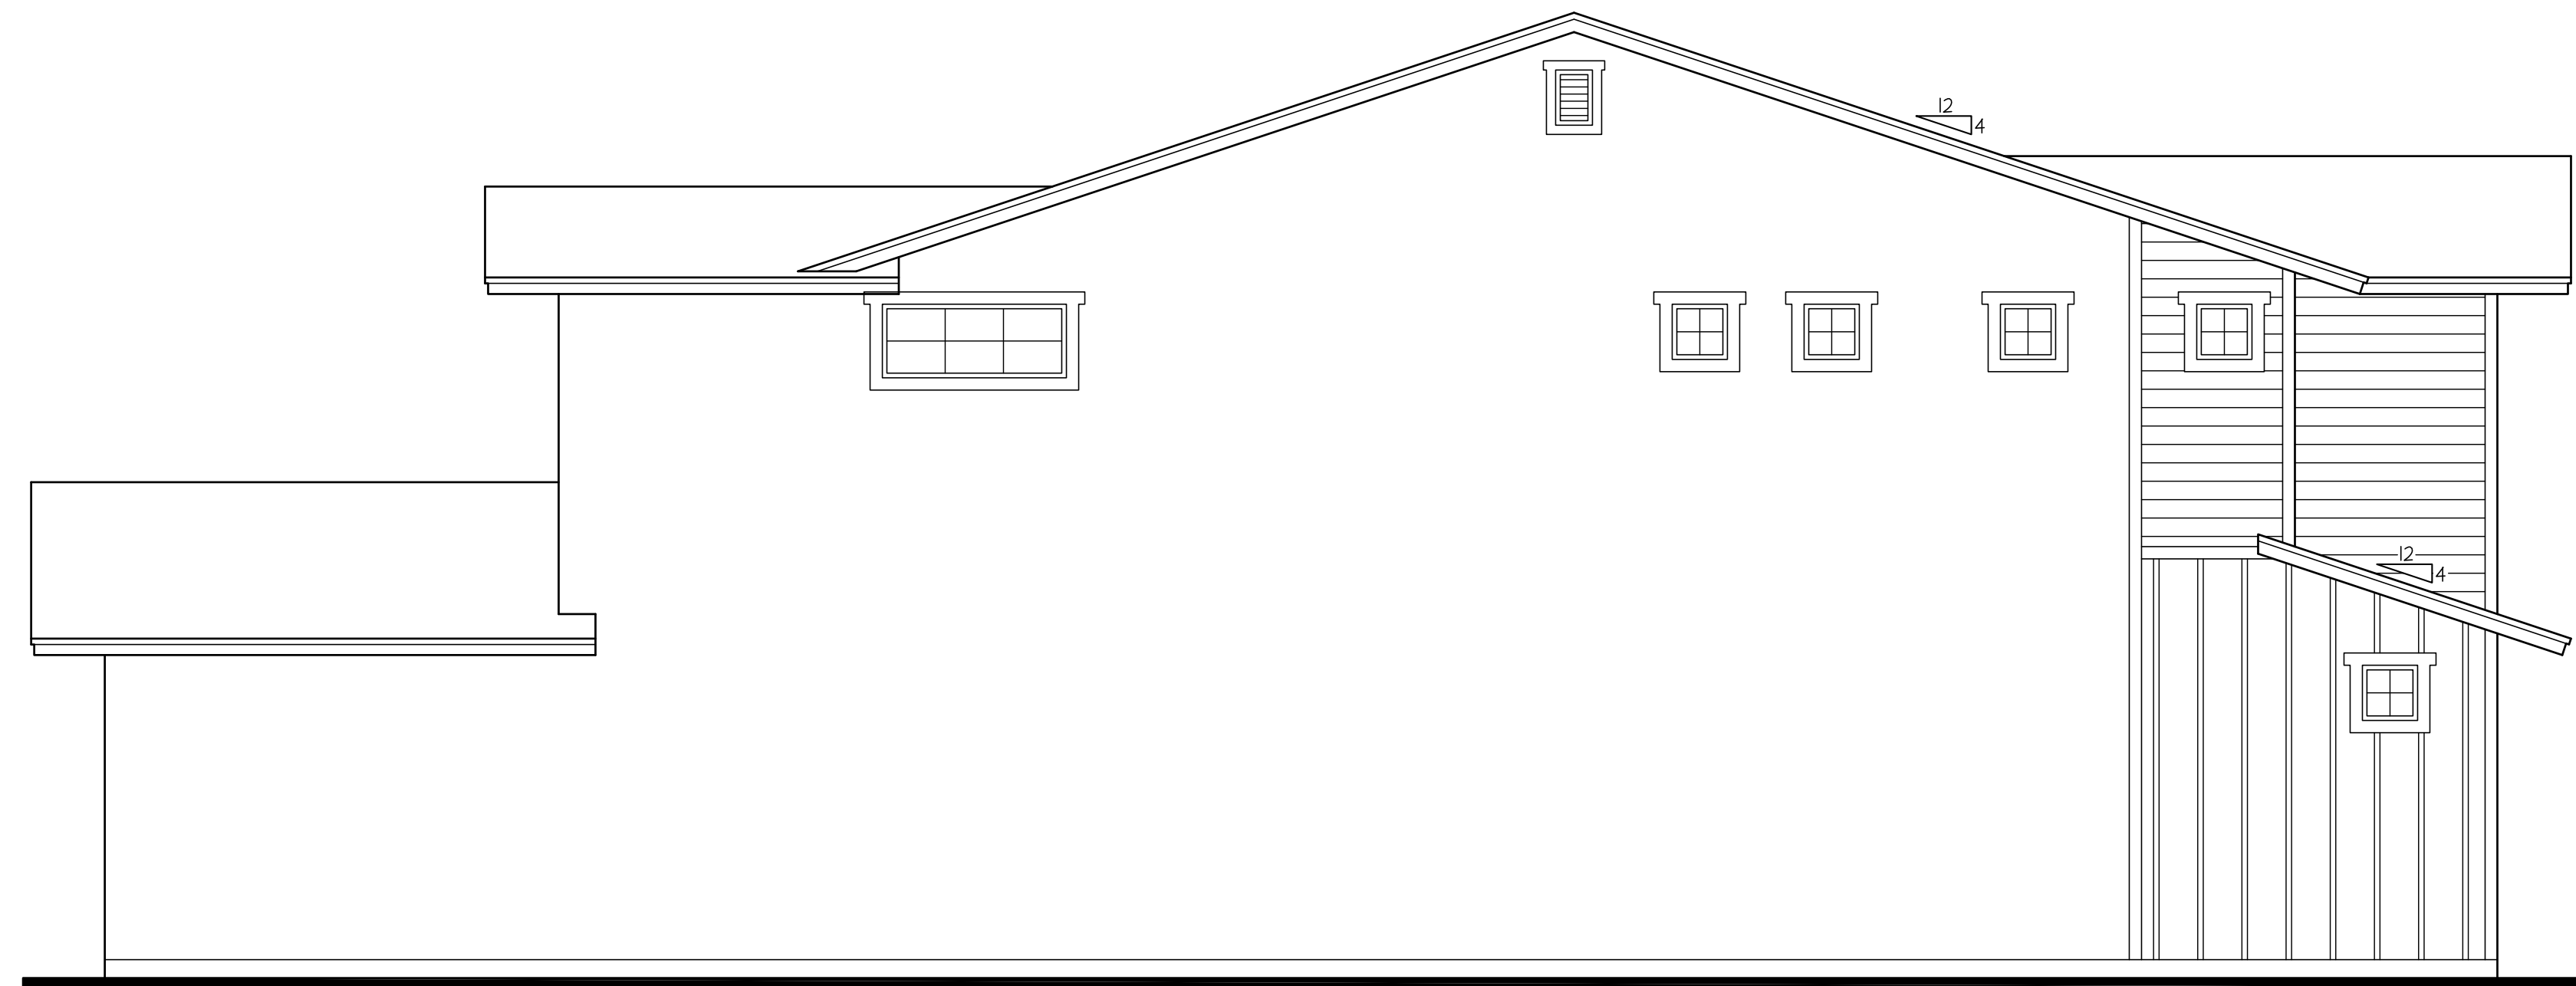

LEFT SIDE ELEVATION 'B'
SCALE: 1/4" = 1'-0"




RIGHT SIDE ELEVATION 'B'
SCALE: 1/4" = 1'-0"



FRONT ELEVATION 'C'
SCALE: 1/4" = 1'-0" CRAFTSMAN



REAR ELEVATION 'C'
SCALE: 1/4" = 1'-0"

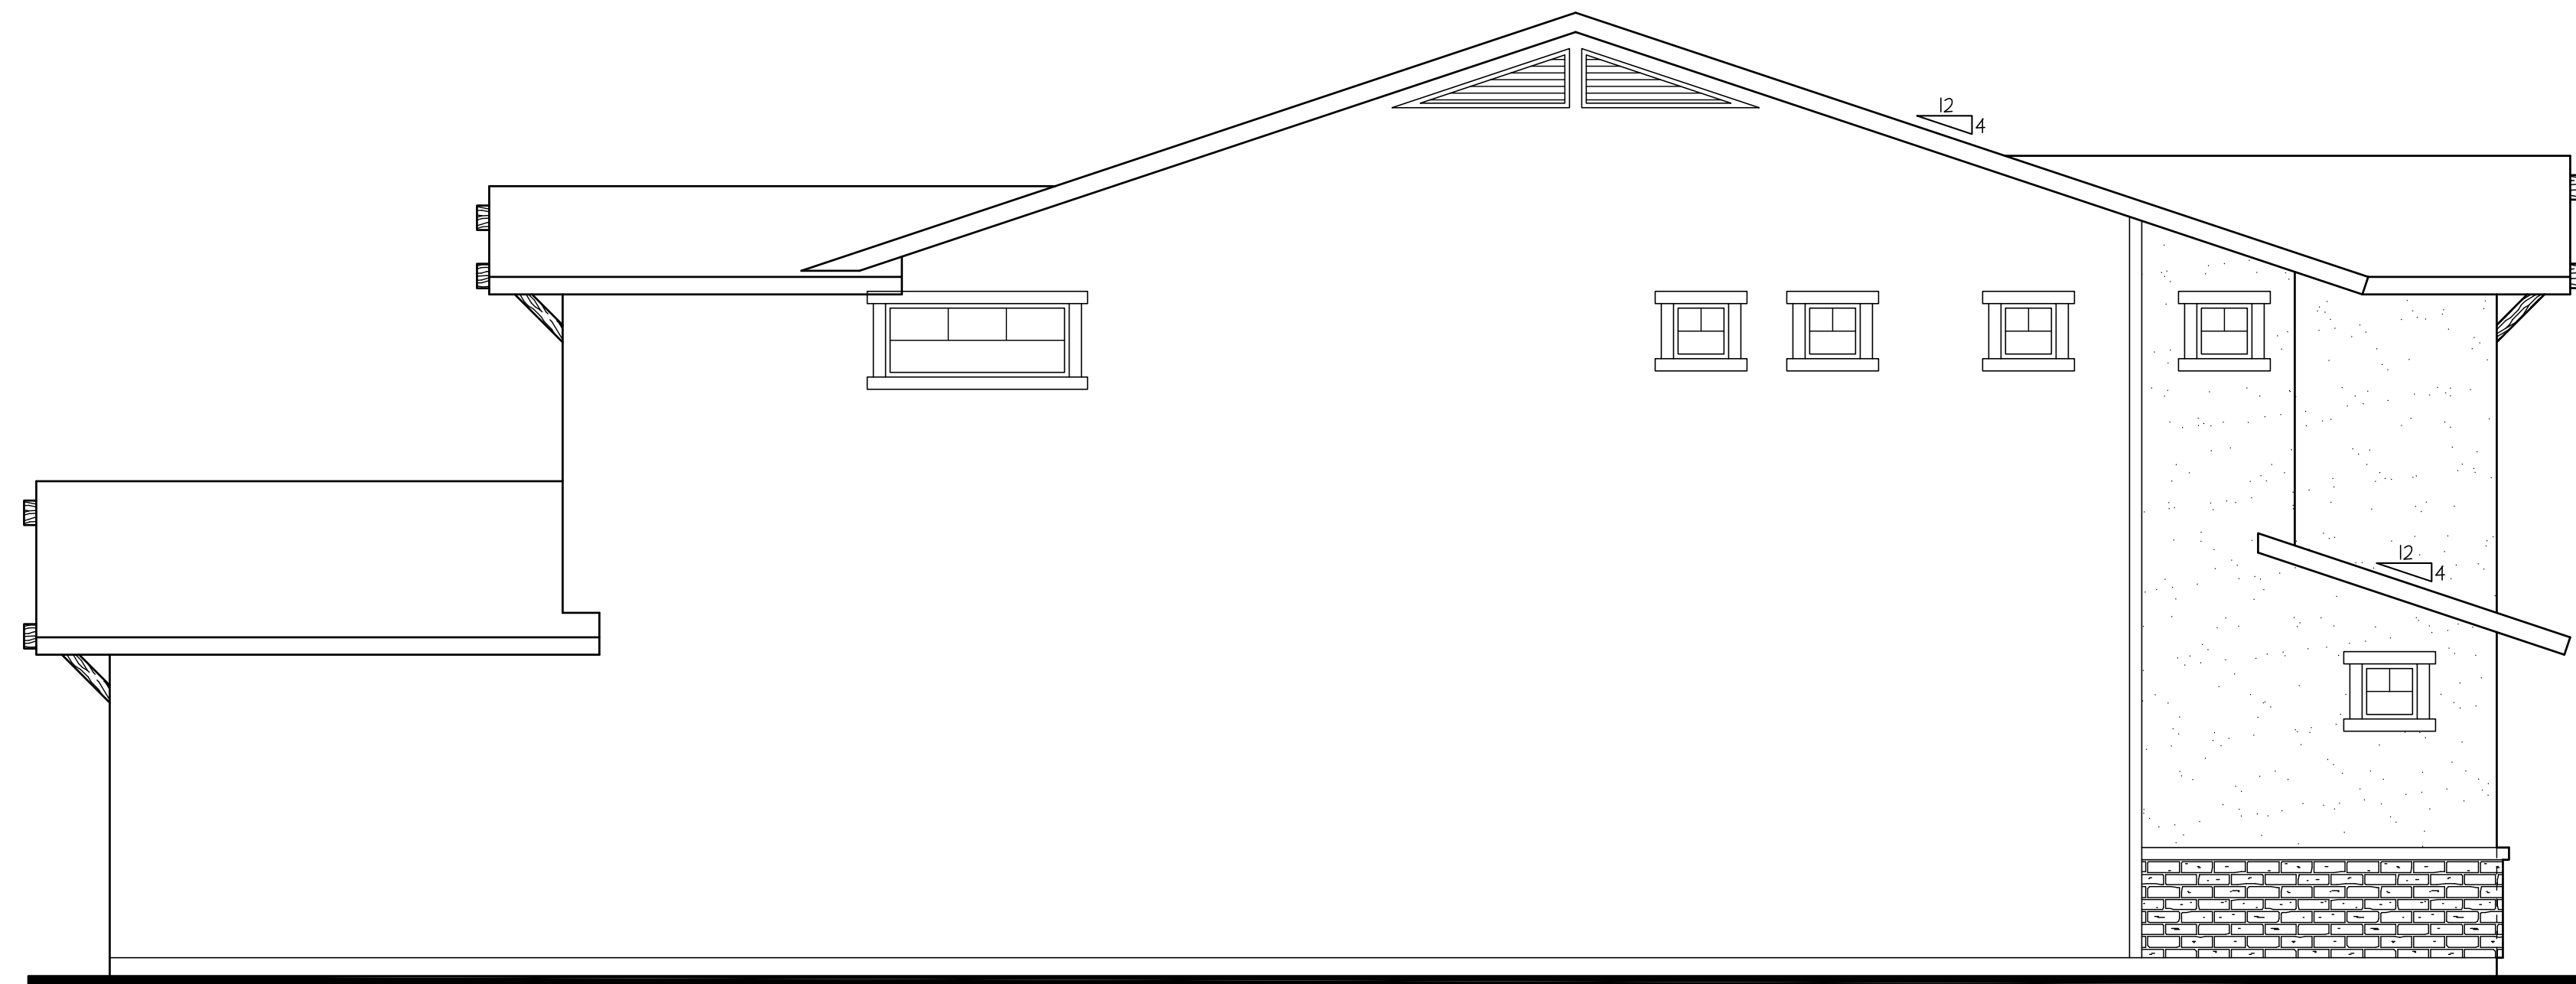

LEFT SIDE ELEVATION 'C'
SCALE: 1/4" = 1'-0"



RIGHT SIDE ELEVATION 'C'
SCALE: 1/4" = 1'-0"