




1ST FLOOR PLAN 'A'

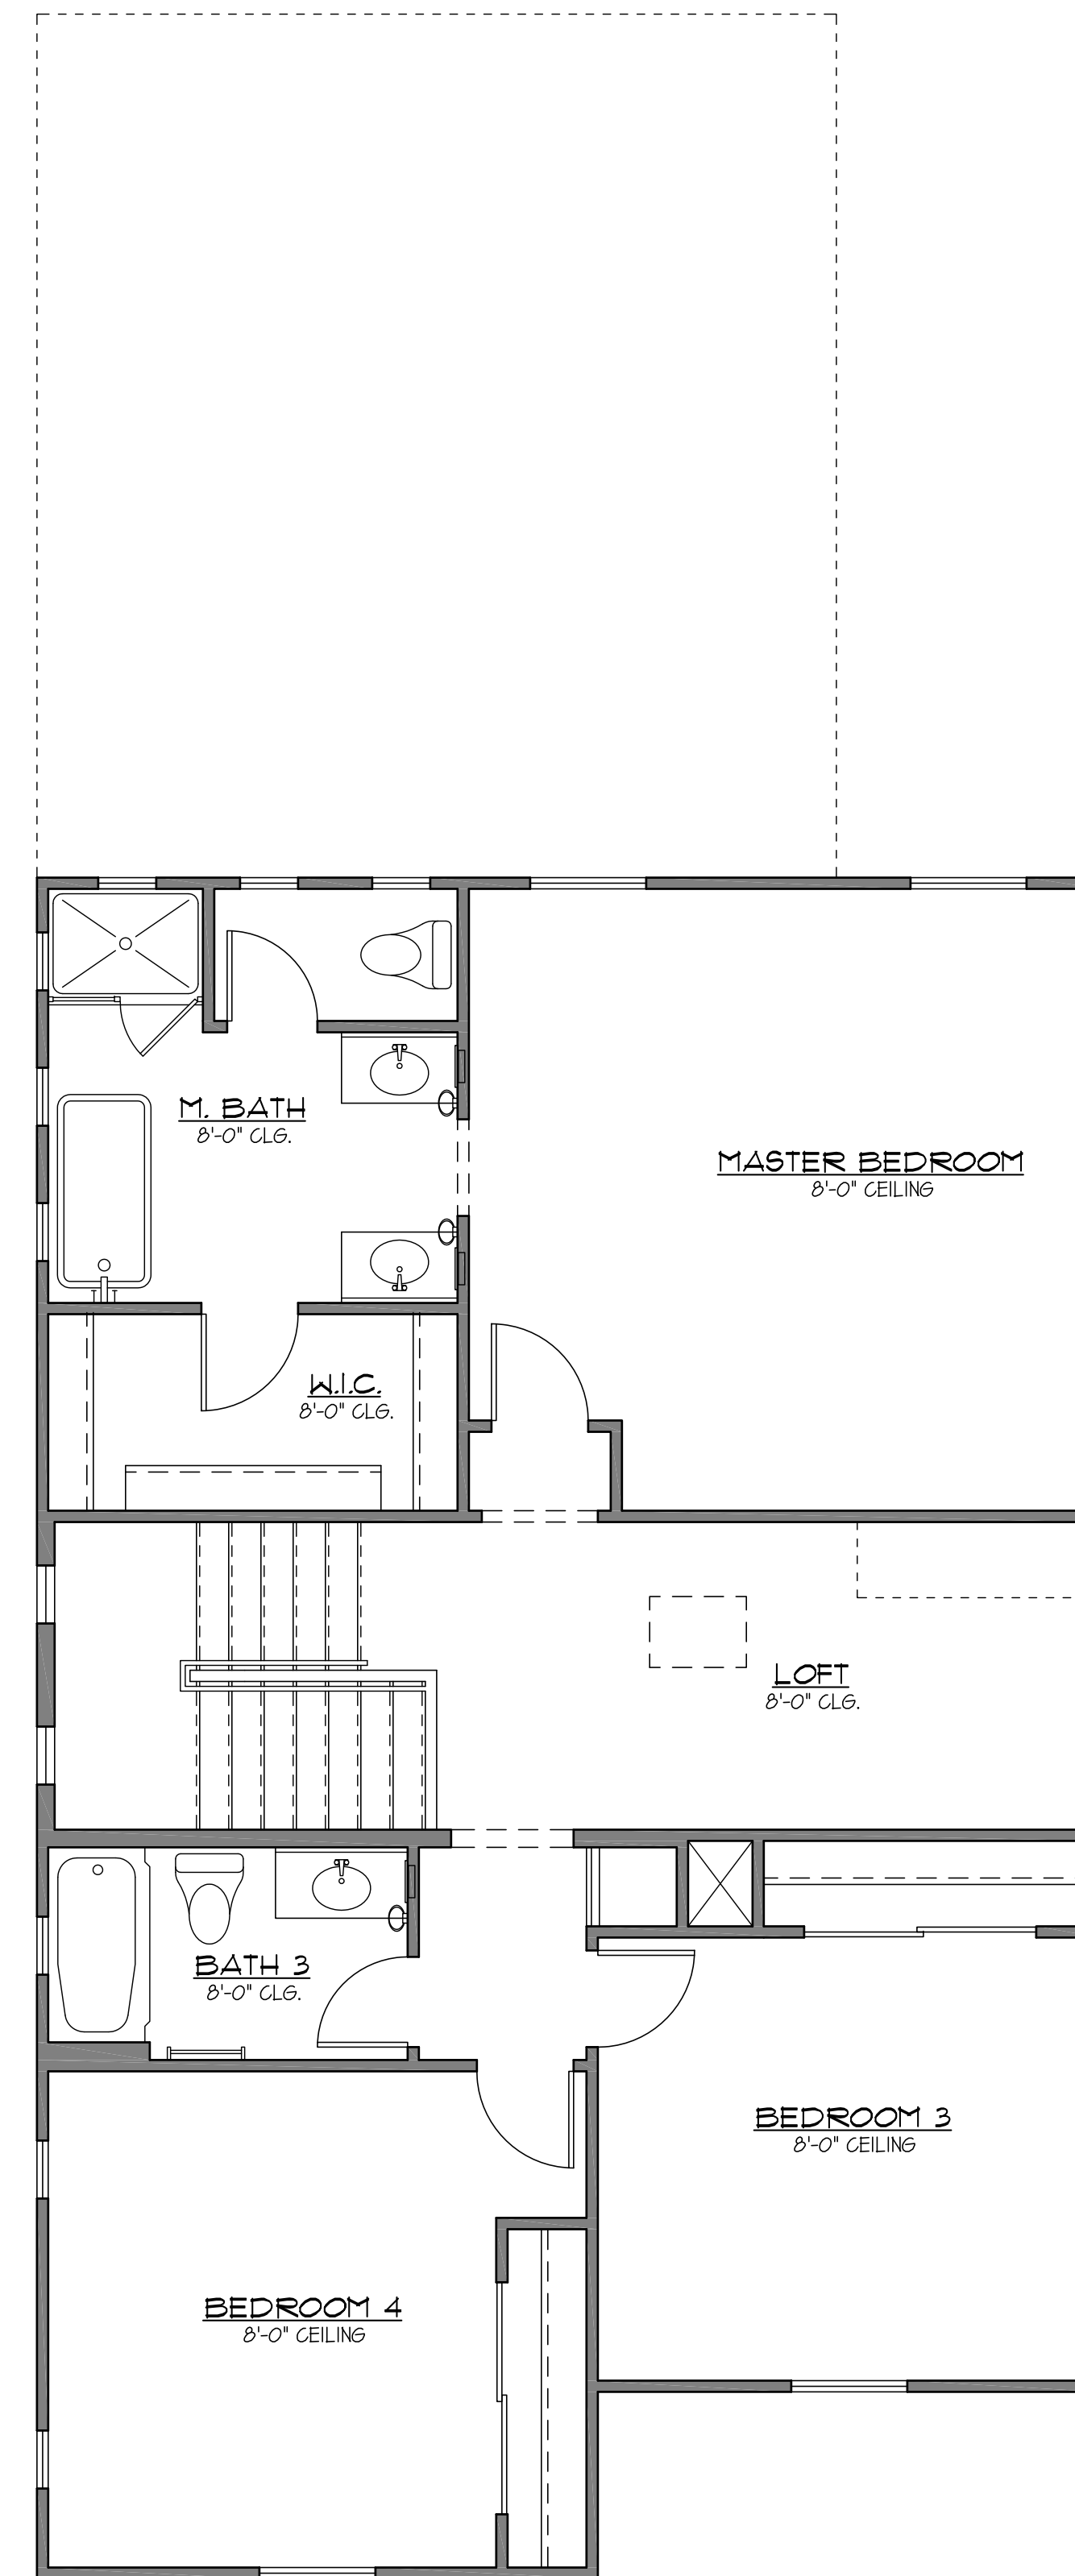


2ND FLOOR PLAN 'A'

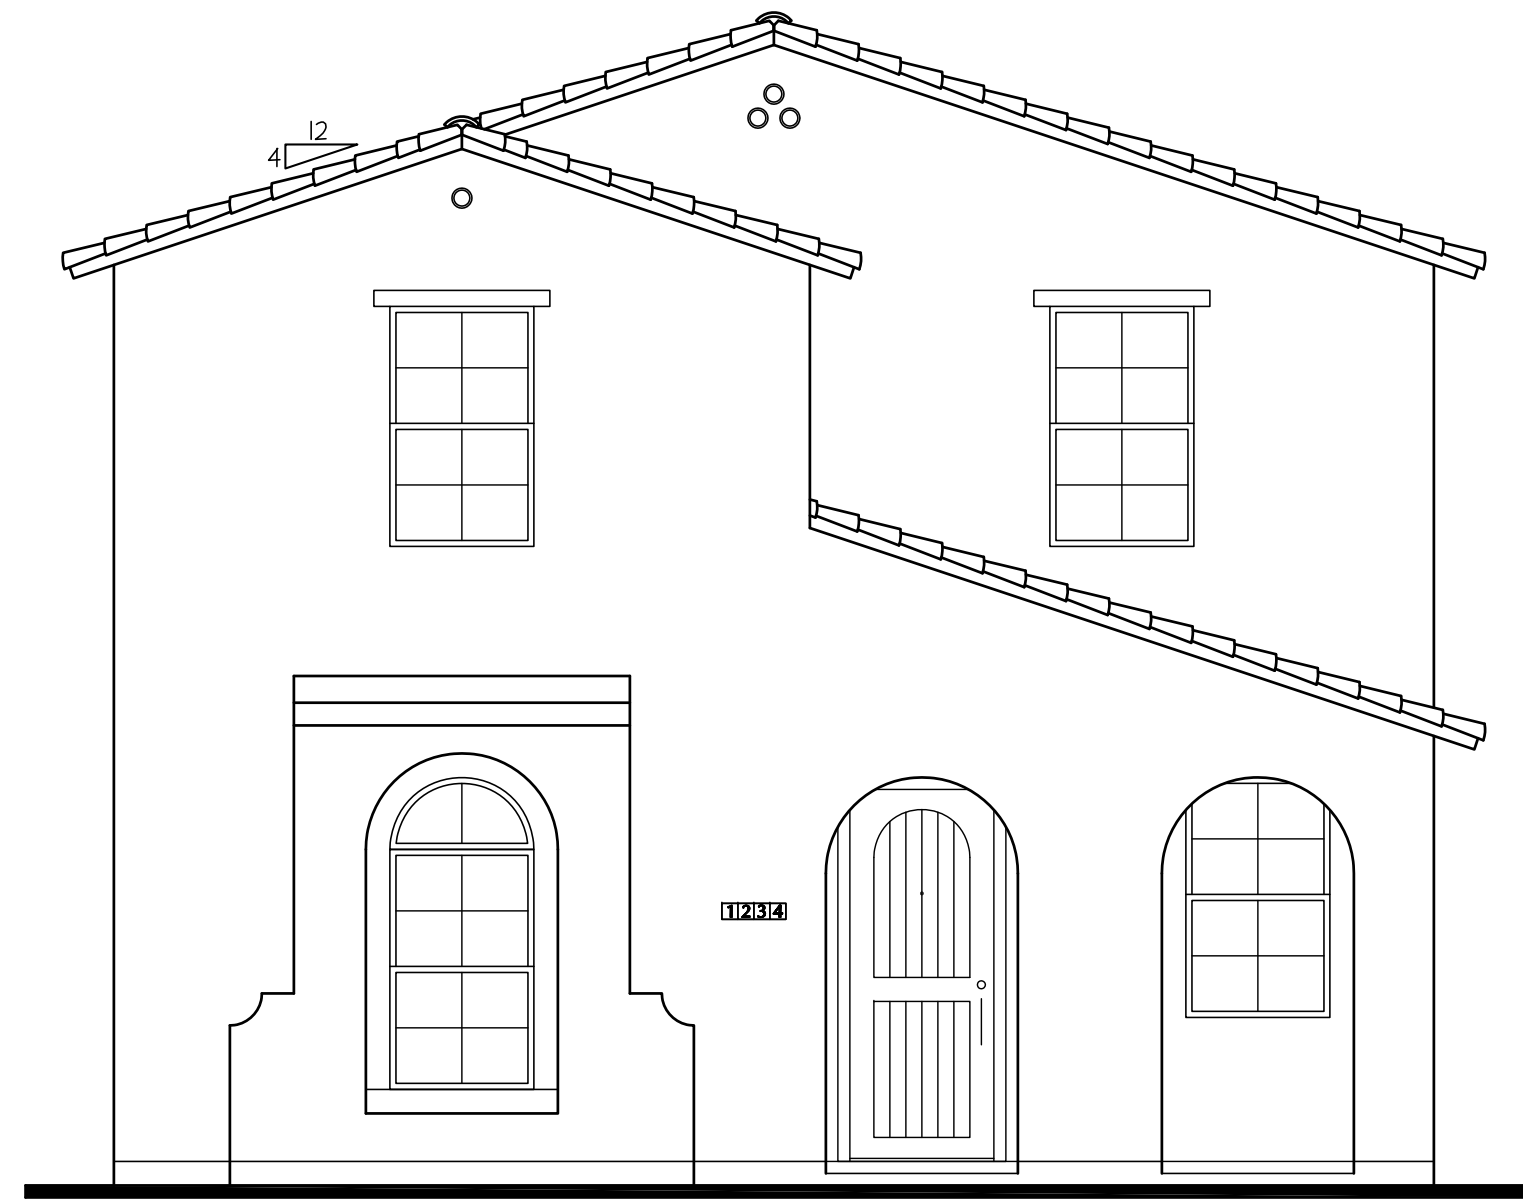


FRONT ELEVATION 'A'
SCALE: 1/4" = 1'-0" SPANISH

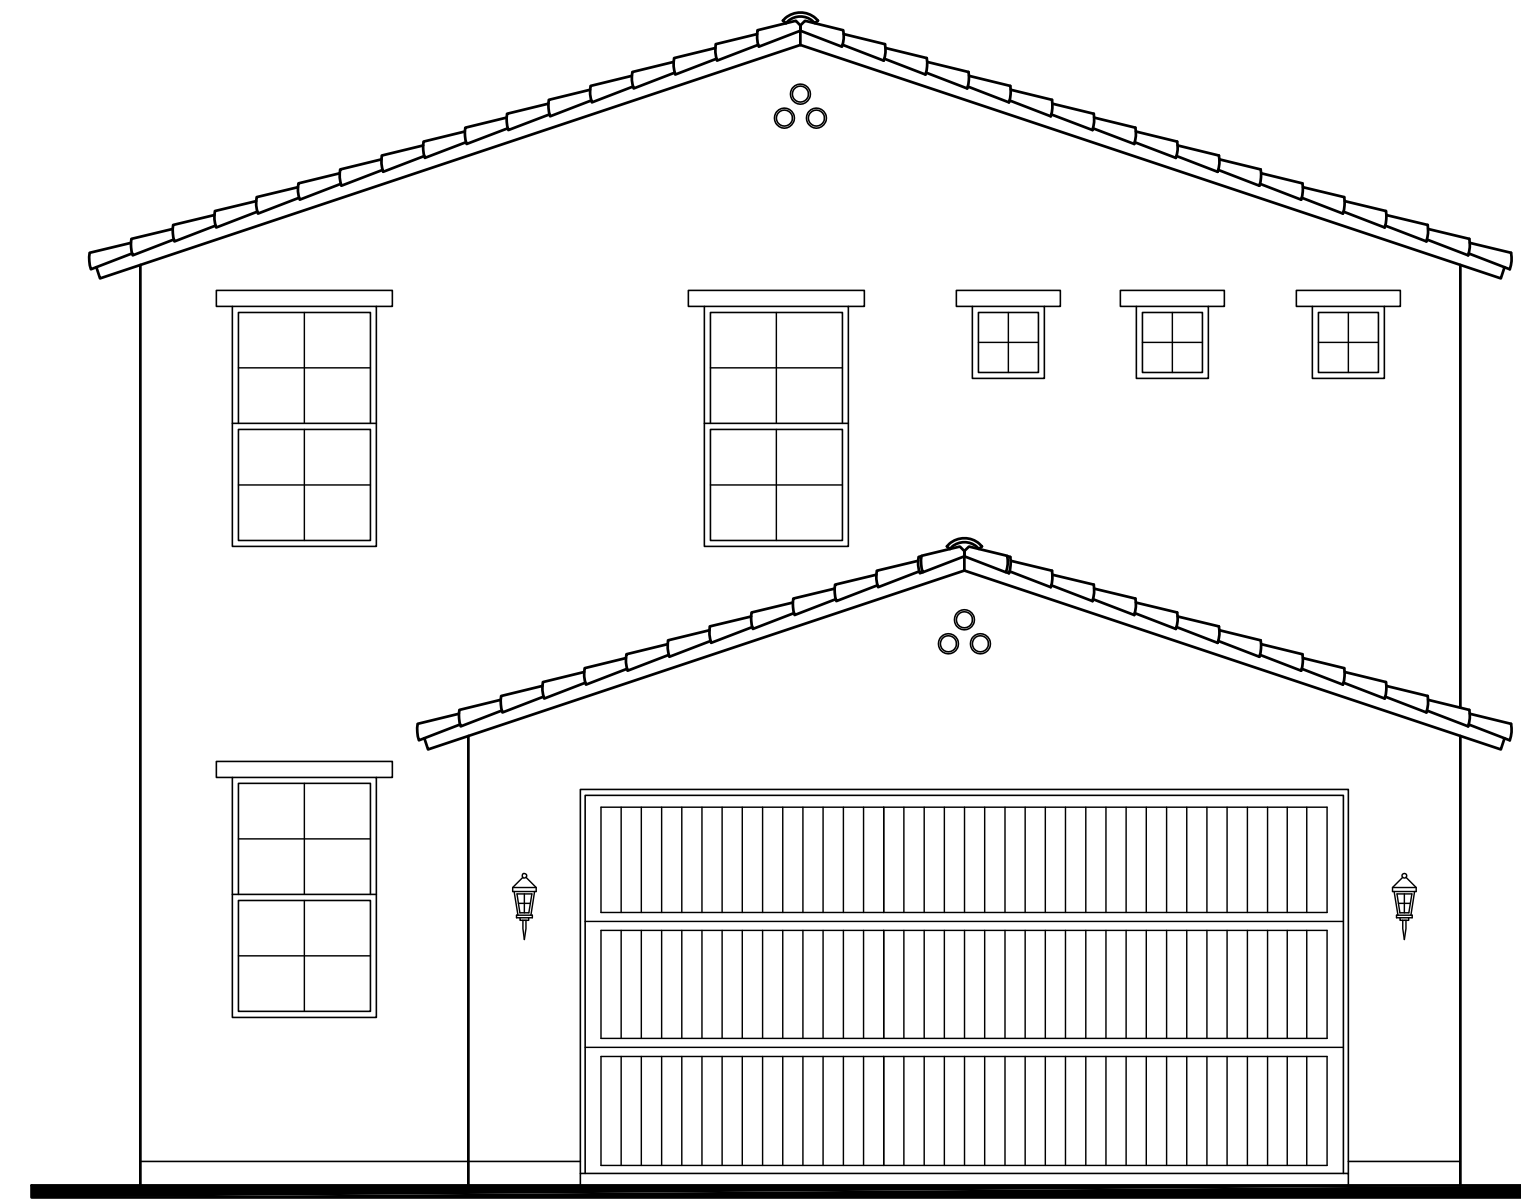

REAR ELEVATION 'A'
SCALE: 1/4" = 1'-0"

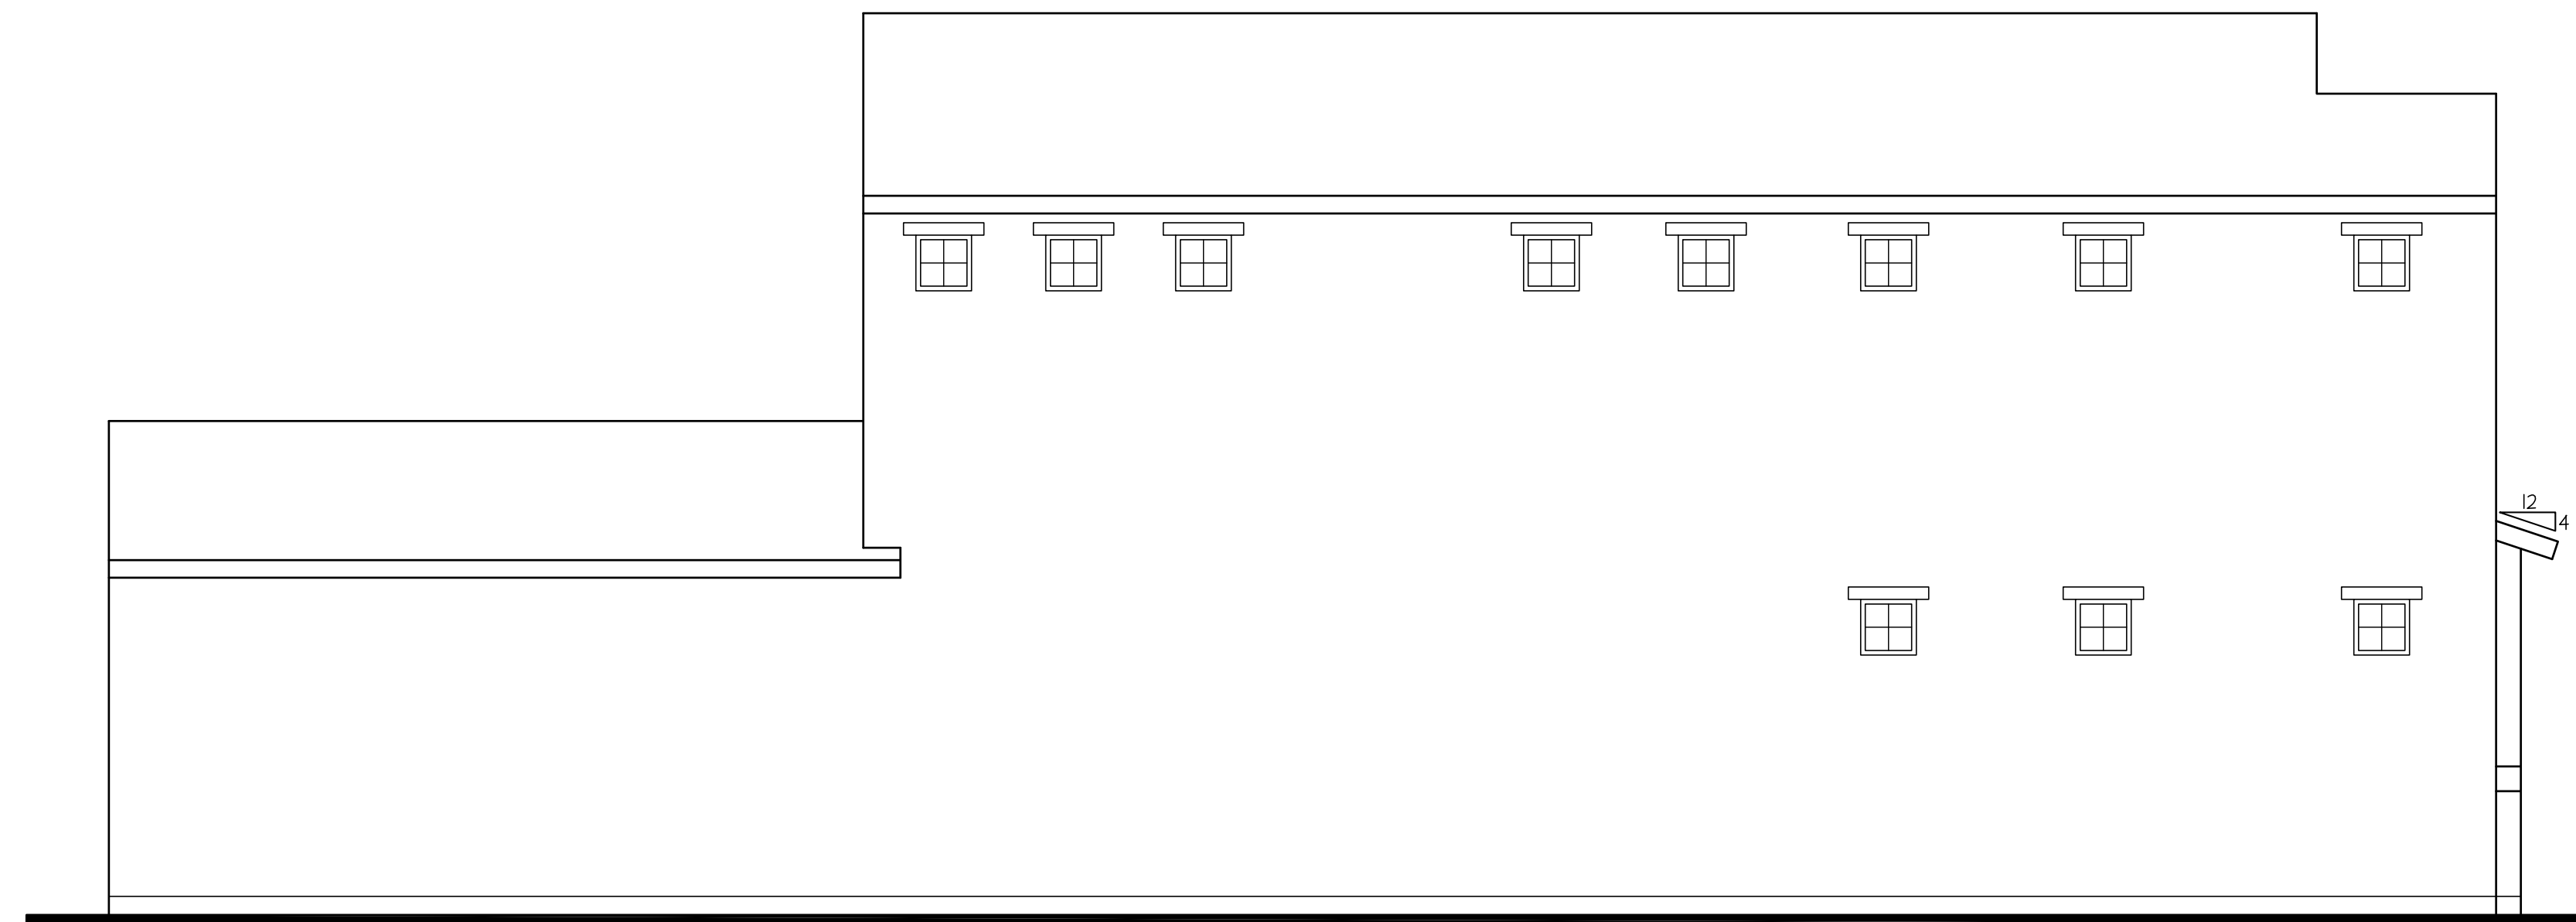

LEFT SIDE ELEVATION 'A'
SCALE: 1/4" = 1'-0"

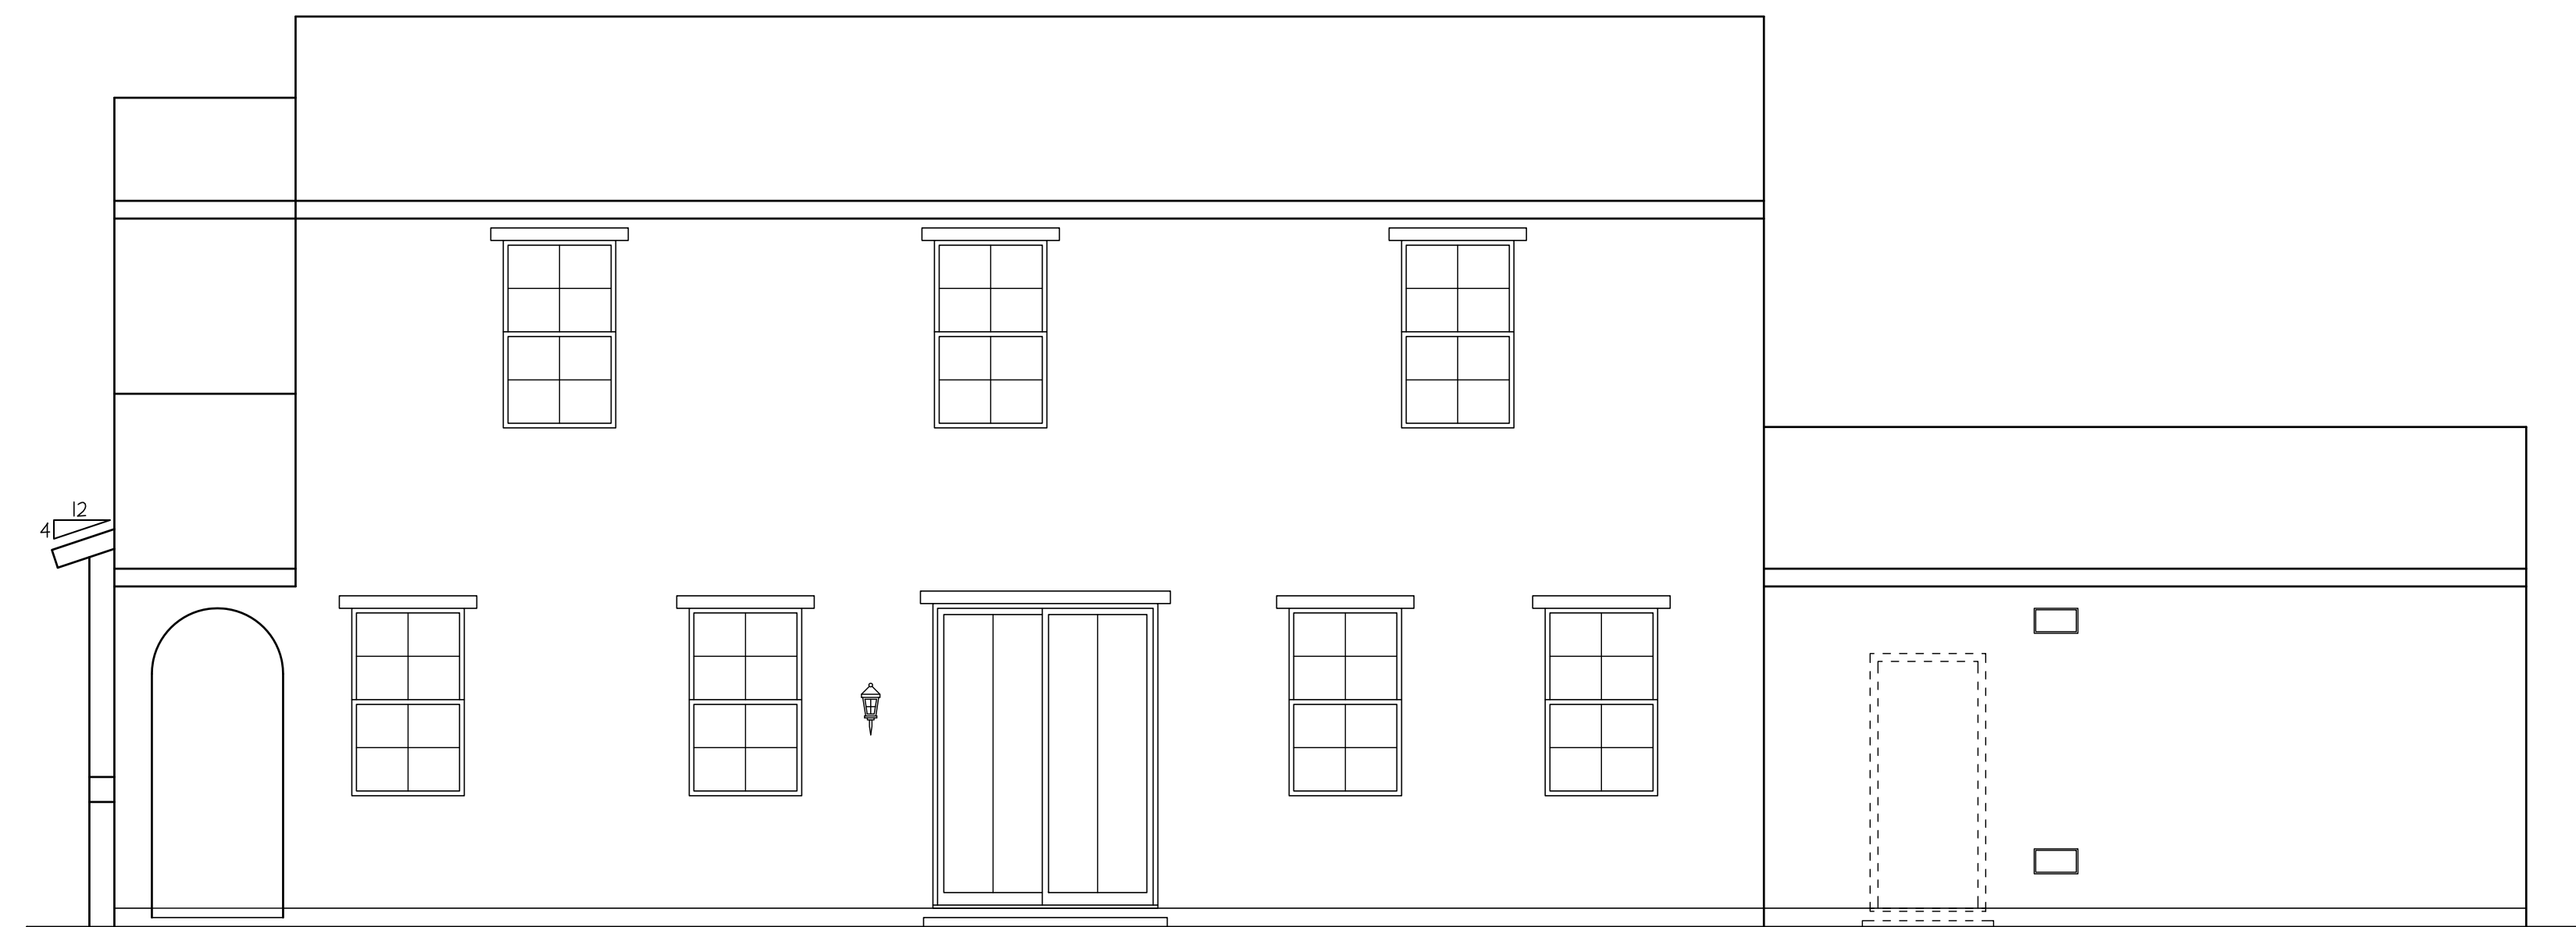


RIGHT SIDE ELEVATION 'A'
SCALE: 1/4" = 1'-0"




FRONT ELEVATION 'B'
 SCALE: 1/4" = 1'-0" TRADITIONAL



REAR ELEVATION 'B'
 SCALE: 1/4" = 1'-0"

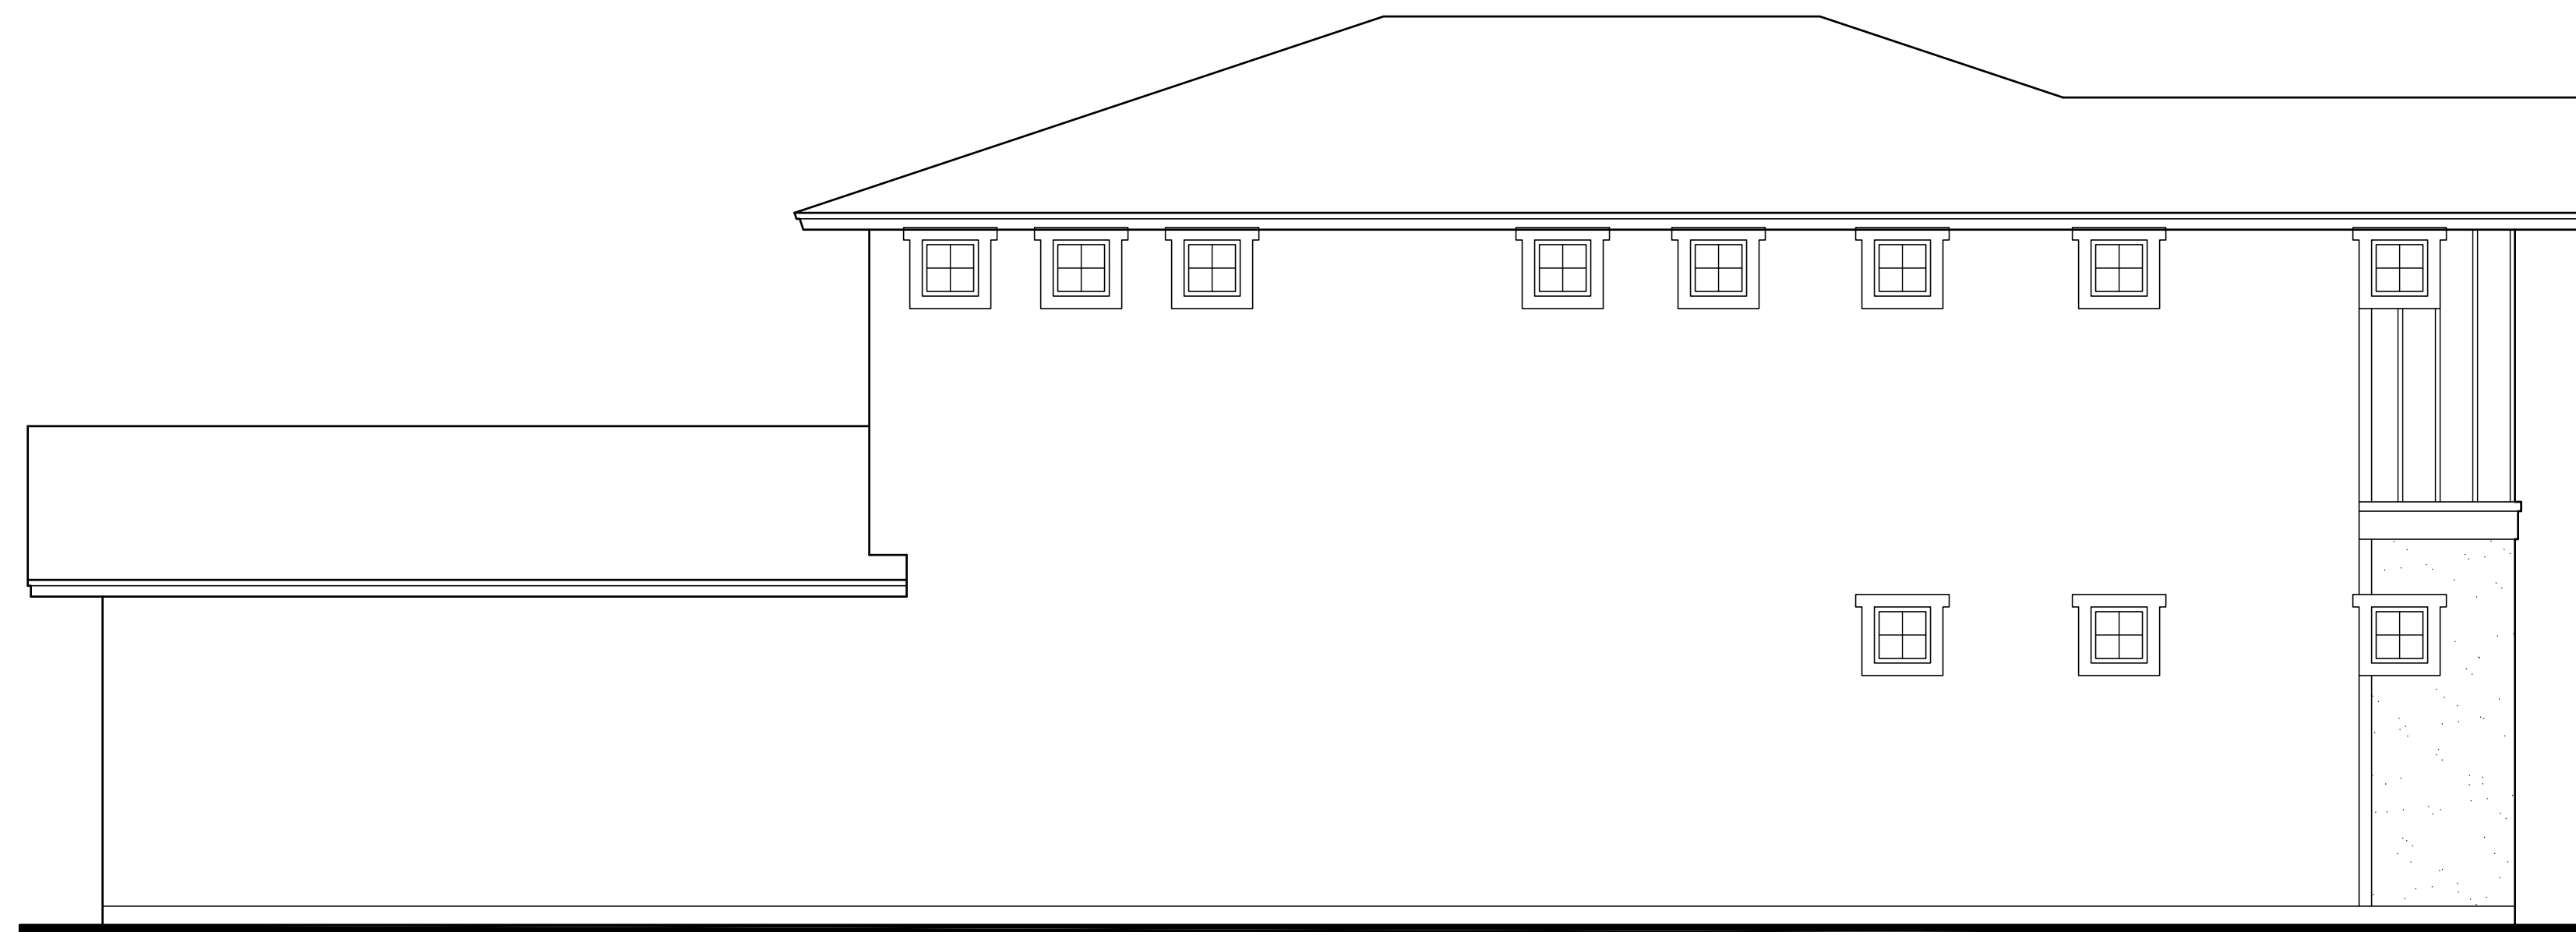

LEFT SIDE ELEVATION 'B'
 SCALE: 1/4" = 1'-0"

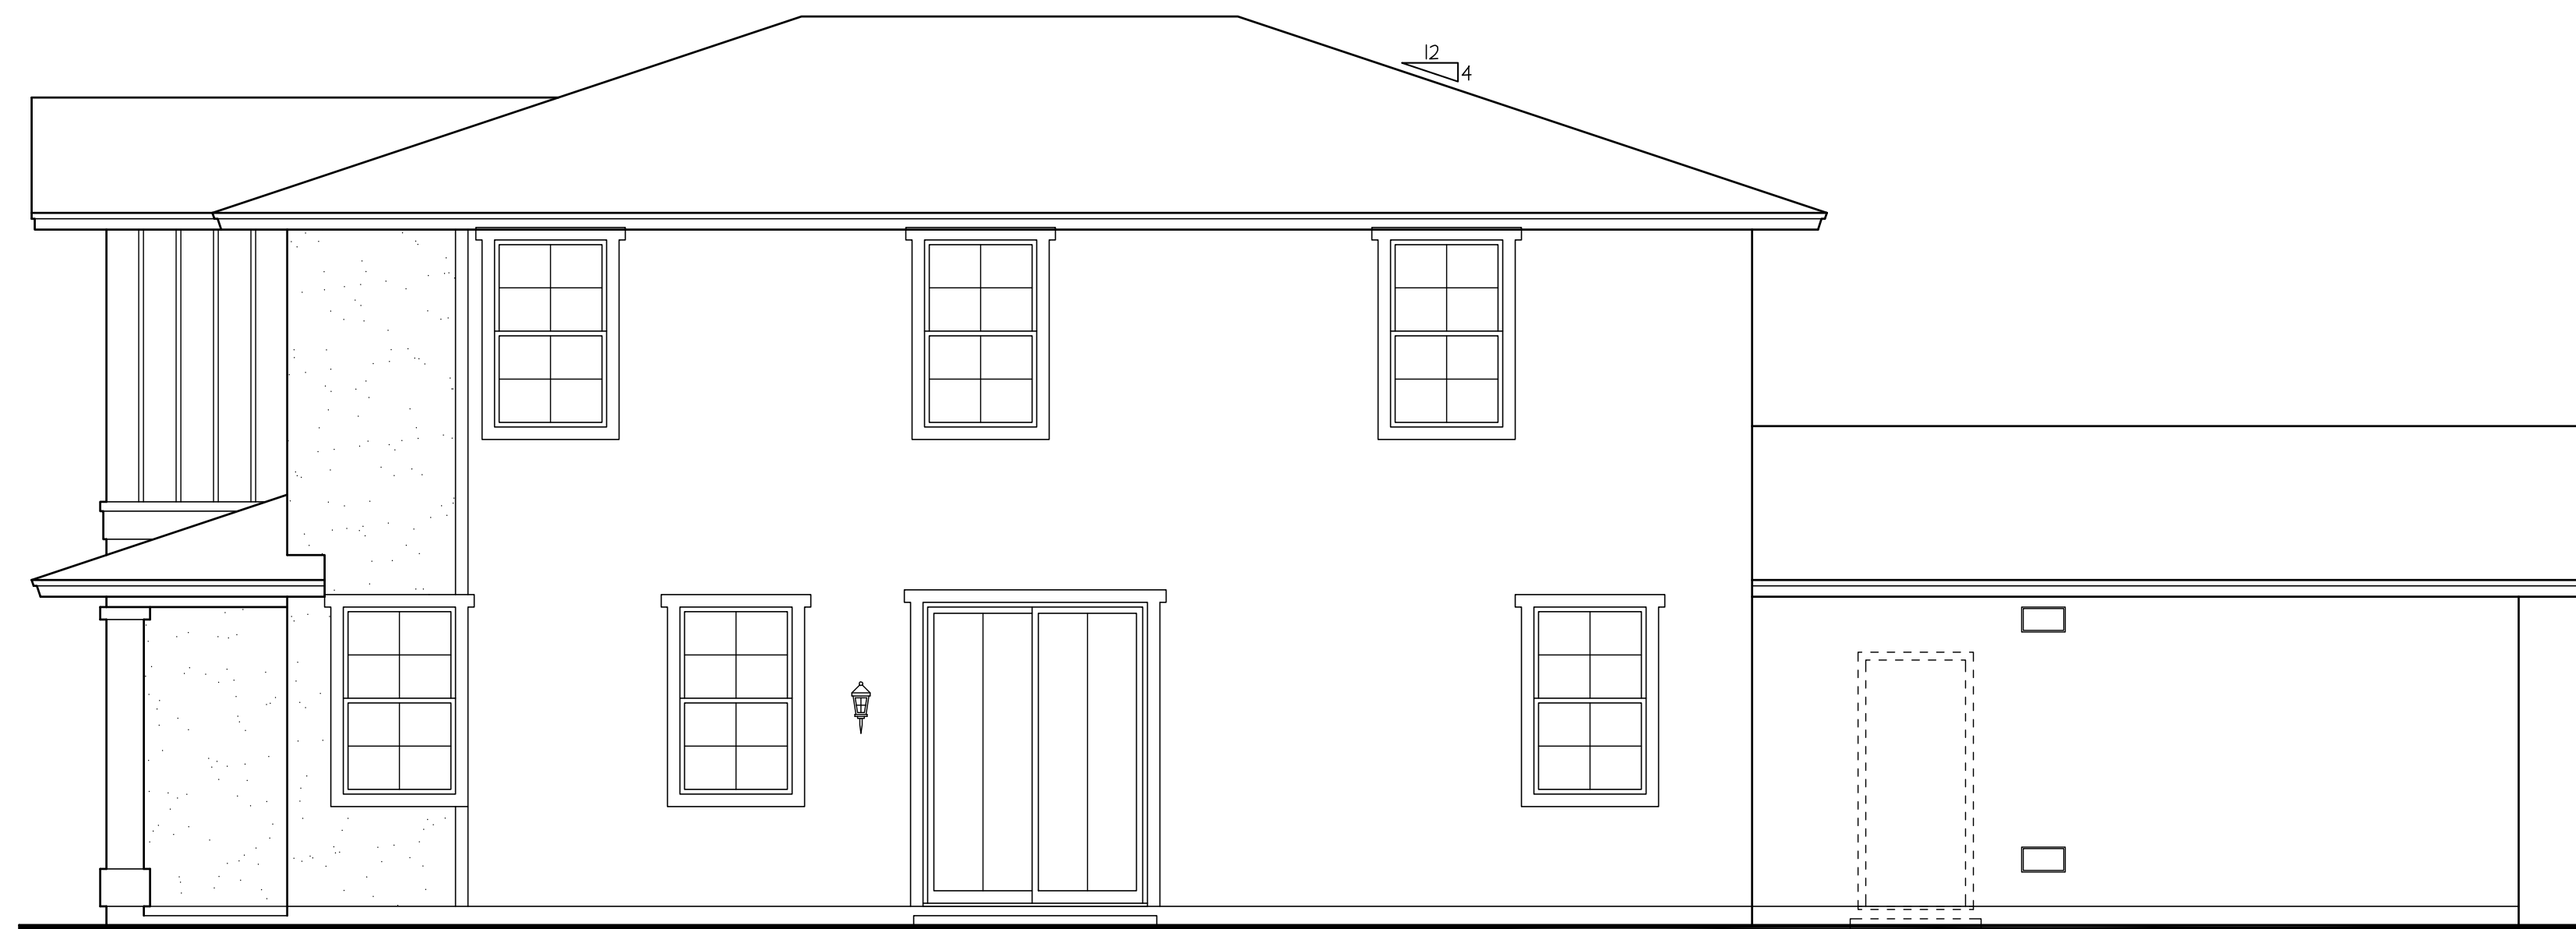


RIGHT SIDE ELEVATION 'B'
 SCALE: 1/4" = 1'-0"




FRONT ELEVATION 'C'
SCALE: 1/4" = 1'-0"
CRAFTSMAN



REAR ELEVATION 'C'
SCALE: 1/4" = 1'-0"

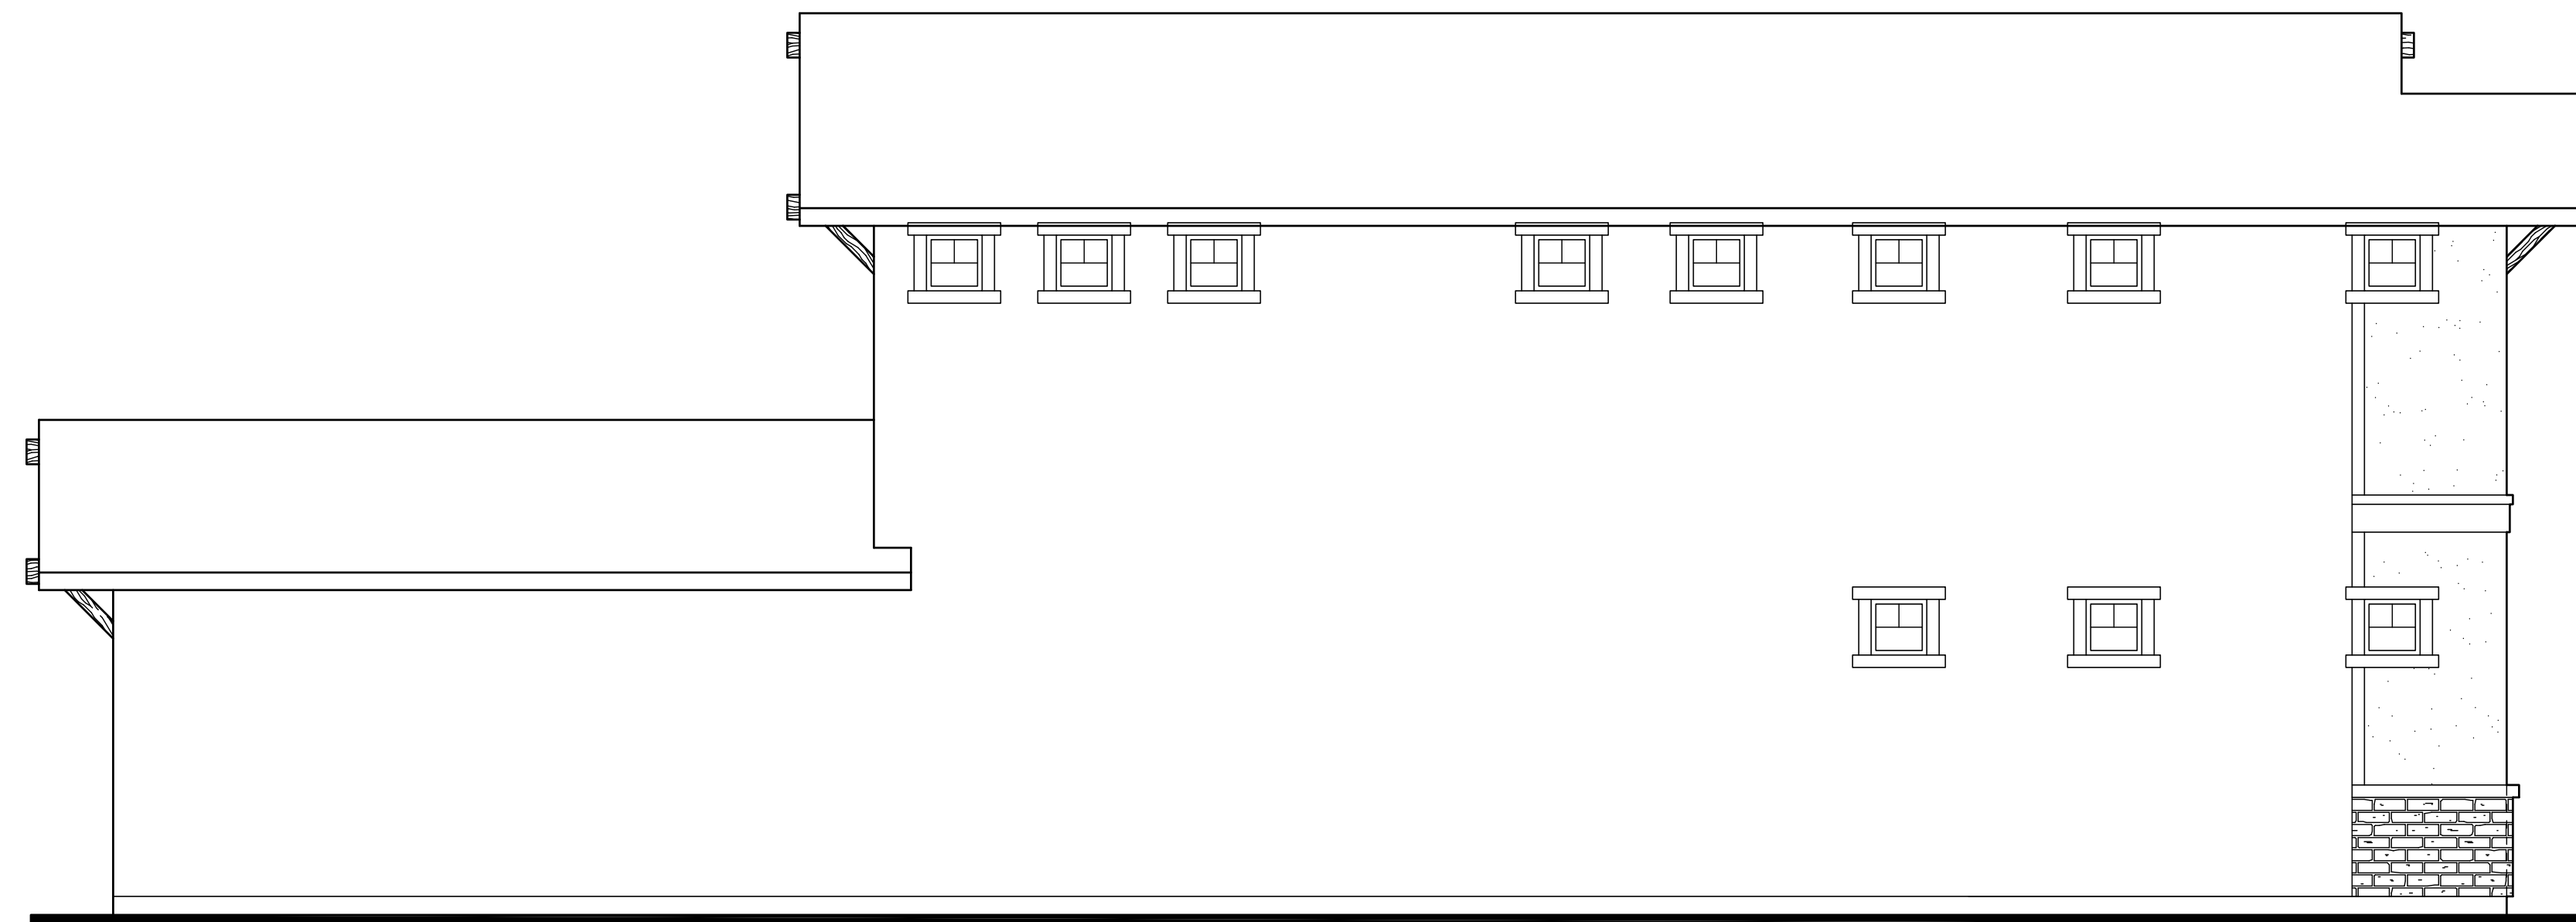

LEFT SIDE ELEVATION 'C'
SCALE: 1/4" = 1'-0"

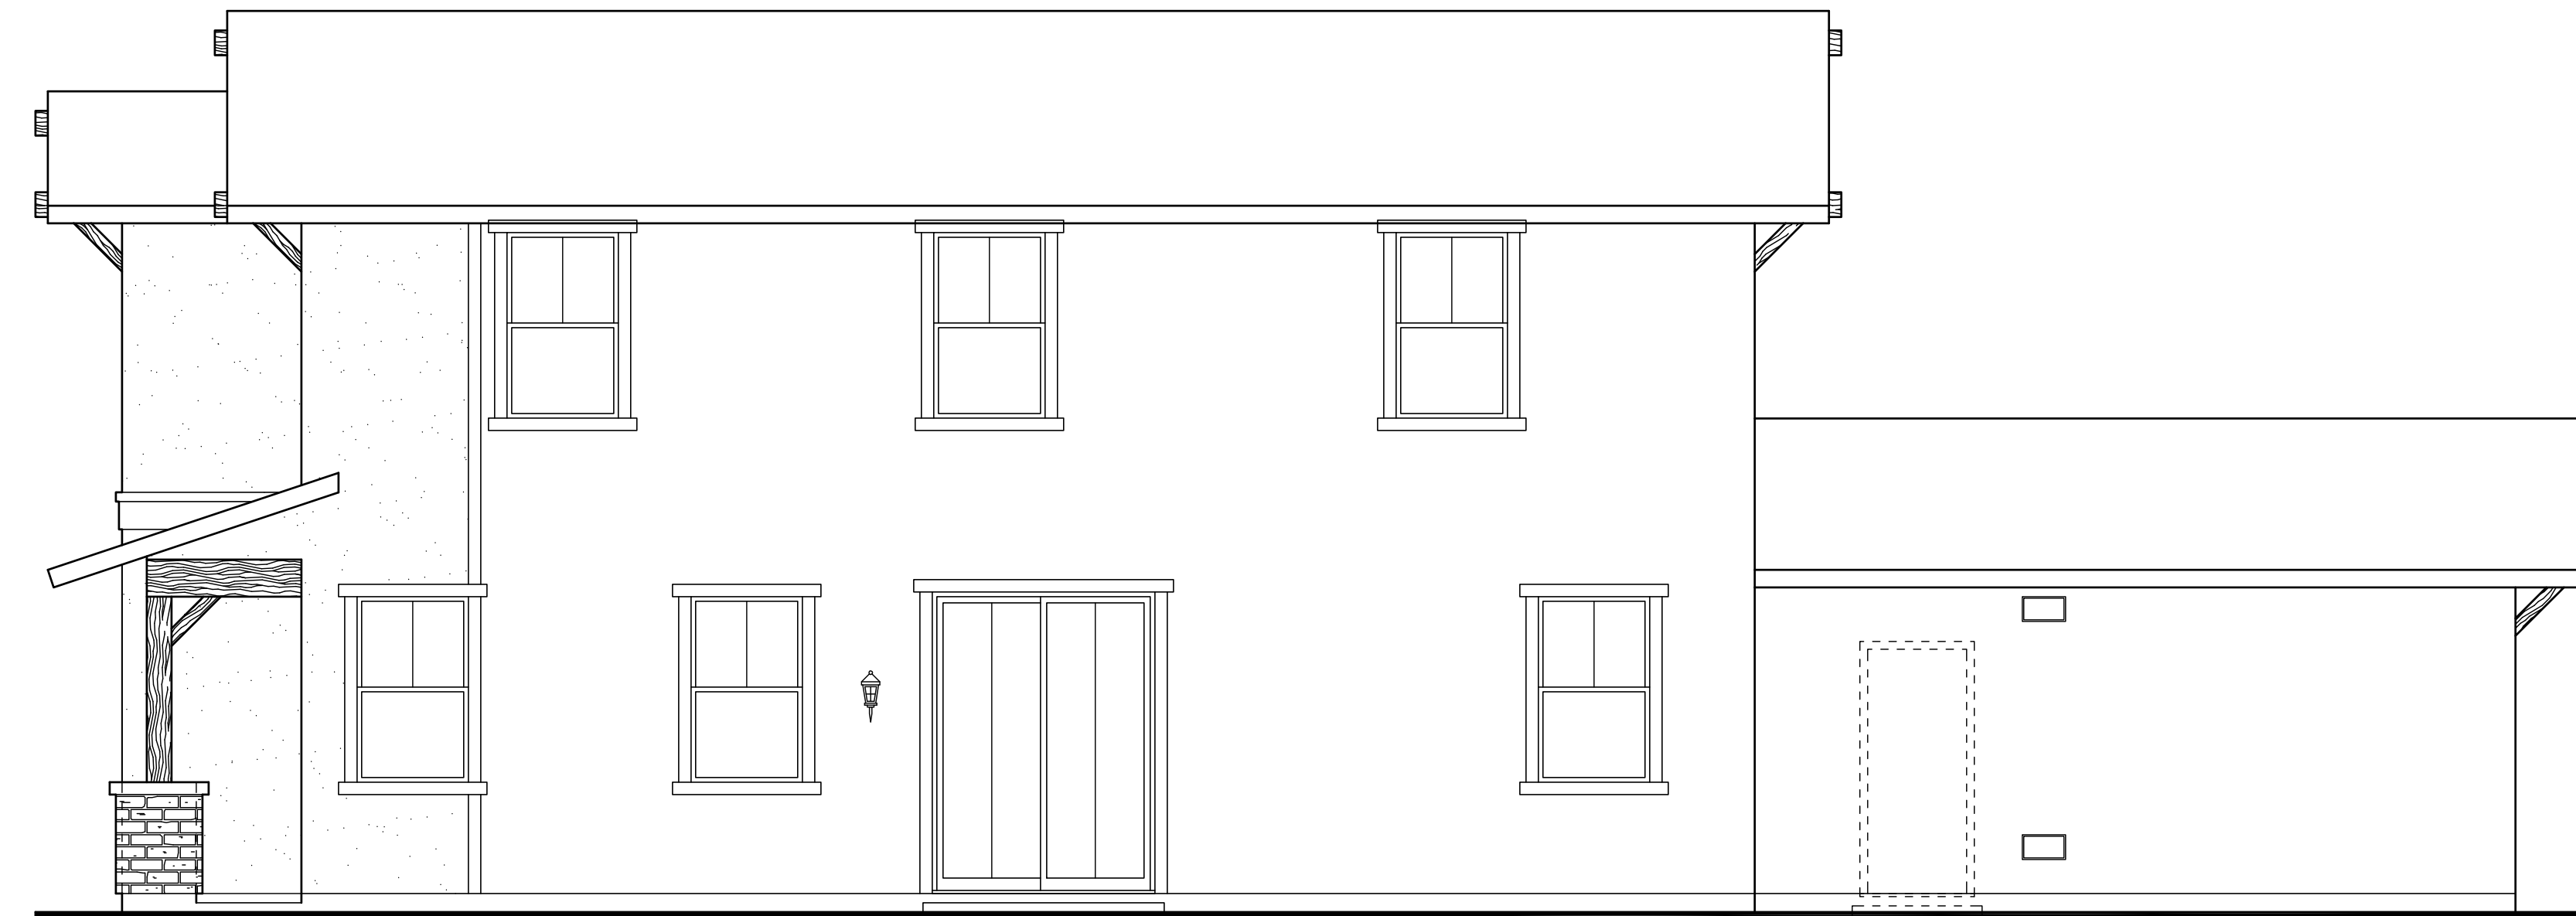

RIGHT SIDE ELEVATION 'C'
SCALE: 1/4" = 1'-0"